



ALL WARNING, SCENE, AND TAIL LIGHTS TO HAVE CHROME BEZELS.
ALL COMPARTMENT/ENTRY DOORS TO HAVE POWER LOCKS
WIRE TO OEM

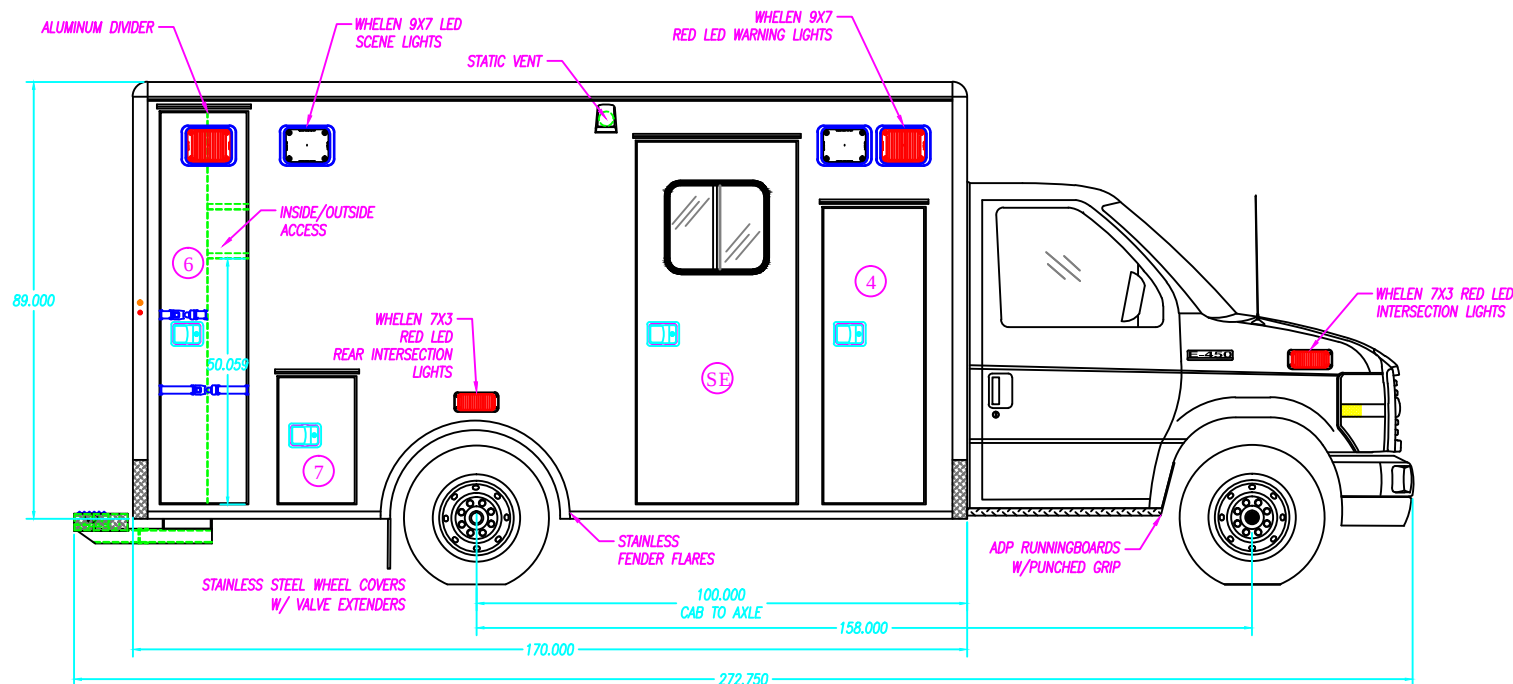


COMPARTMENT SIZES		NOTE: THE DIMENSIONS BELOW ARE INSIDE TUB DIMENSIONS			COMPARTMENT & ENTRY DOORS				COMPARTMENT TUBS							
NO.	COMPARTMENT TYPE	WIDTH	HEIGHT	DEPTH	NO.	PART NUMBER	NO.	PART NUMBER	NO.	PART NUMBER	NO.	PART NUMBER				
4	ALS COMPARTMENT	---	---	---	4	33-100667	6	33-100669	5	33-100692	-	---				
5	BATTERY COMPARTMENT	20 1/2"	14 1/2"	23 1/2"	5	---	7	33-100670	6	33-100693	-	---				
6	BACK BOARD COMPARTMENT	20"	79 1/2"	22"	SE	33-100674	-	---	7	33-100694	-	---				
7	SPARE STORAGE COMPARTMENT	15 1/2"	25 1/2"	17 1/2"	M2 170" TYPE III FORD E-450 158" WHEELBASE CURB SIDE EXTERIOR				3008 MOBILE DRIVE ELKHART, IN 46514 PH: 574-266-0911 FAX: 574-266-6669 "LET US SHOW YOU THE MEDIX DIFFERENCE" WWW.MEDIXAMBULANCE.COM							
COMPARTMENT / ENTRY DOOR SIZES													DESCRIPTION:			
NO.	COMPARTMENT / ENTRY DOOR TYPE	WIDTH	HEIGHT										DRAWN BY: J.ARTLEY			
4	ALS DOOR	20 1/2"	60 1/8"		DATE CREATED: 7/13/16											
5	BATTERY STORAGE DOOR	---	---		SCALE: 5/16"=1'											
SE	SIDE ENTRY DOOR	32 1/2"	73 1/8"		REVISED BY: N.MORR											
6	BACK BOARD STORAGE DOOR	17 1/2"	79 3/8"		DATE REVISED: 3/8/17											
7	SPARE STORAGE COMPARTMENT DOOR	15 1/2"	25 9/16"		REVISION: B											
					Note: Drawings are for reference only, measurements may vary from actual product.											

Dealer: GORMAN	Approved By:	Date:	Customer: DEMO	17-M185	Sheet C
-----------------------	---------------------	--------------	-----------------------	---------	-------------------


ALL WARNING, SCENE, AND TAIL LIGHTS TO HAVE CHROME BEZELS.
ALL COMPARTMENT/ENTRY DOORS TO HAVE POWER LOCKS
WIRE TO OEM

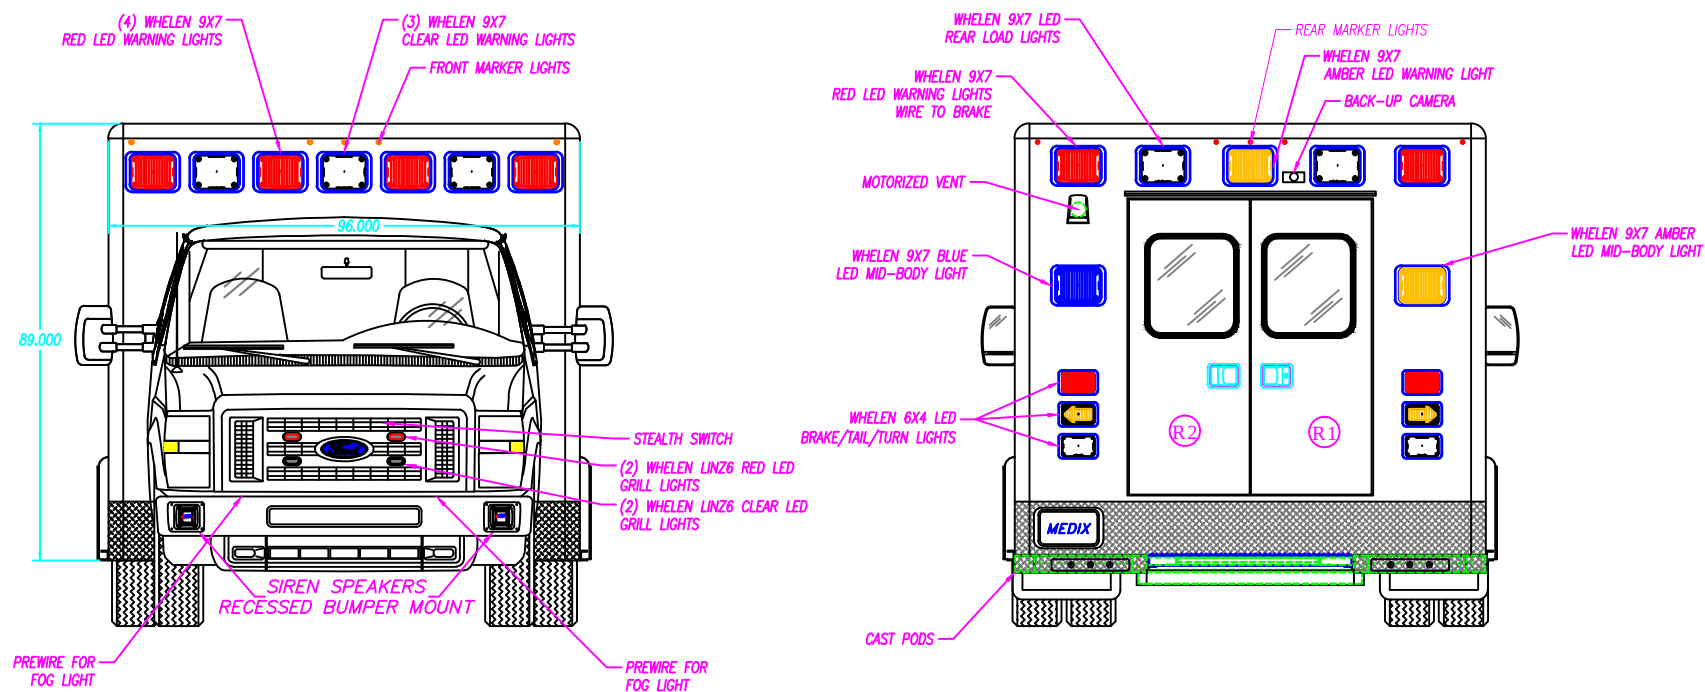

 REAR ENTRY DOOR SIZES				M2 170" TYPE III FORD E-450 158" WHEELBASE			 3008 MOBILE DRIVE ELKHART, IN 46514 PH: 574-266-0911 FAX: 574-266-6669 "LET US SHOW YOU THE MEDIX DIFFERENCE" WWW.MEDIXAMBULANCE.COM
NO.	WIDTH	HEIGHT	PART NUMBER	DESCRIPTION: FRONT & REAR EXTERIOR			
R1	24 5/16"	60"	33-100675	DRAWN BY: J.ARTLEY	DATE CREATED: 7/13/16	SCALE: 5/16"=1'	
R2	24 5/16"	60"	33-100676	REVISED BY: N.MORR	DATE REVISED: 3/8/17	REVISION: B	
Note: Drawings are for reference only, measurements may vary from actual product.							

Note: Drawings are for reference only, measurements may vary from actual product.

Dealer: GORMAN	Approved By:	Date:	Customer: DEMO	17-M185	Sheet D
-----------------------	---------------------	--------------	-----------------------	---------	-------------------

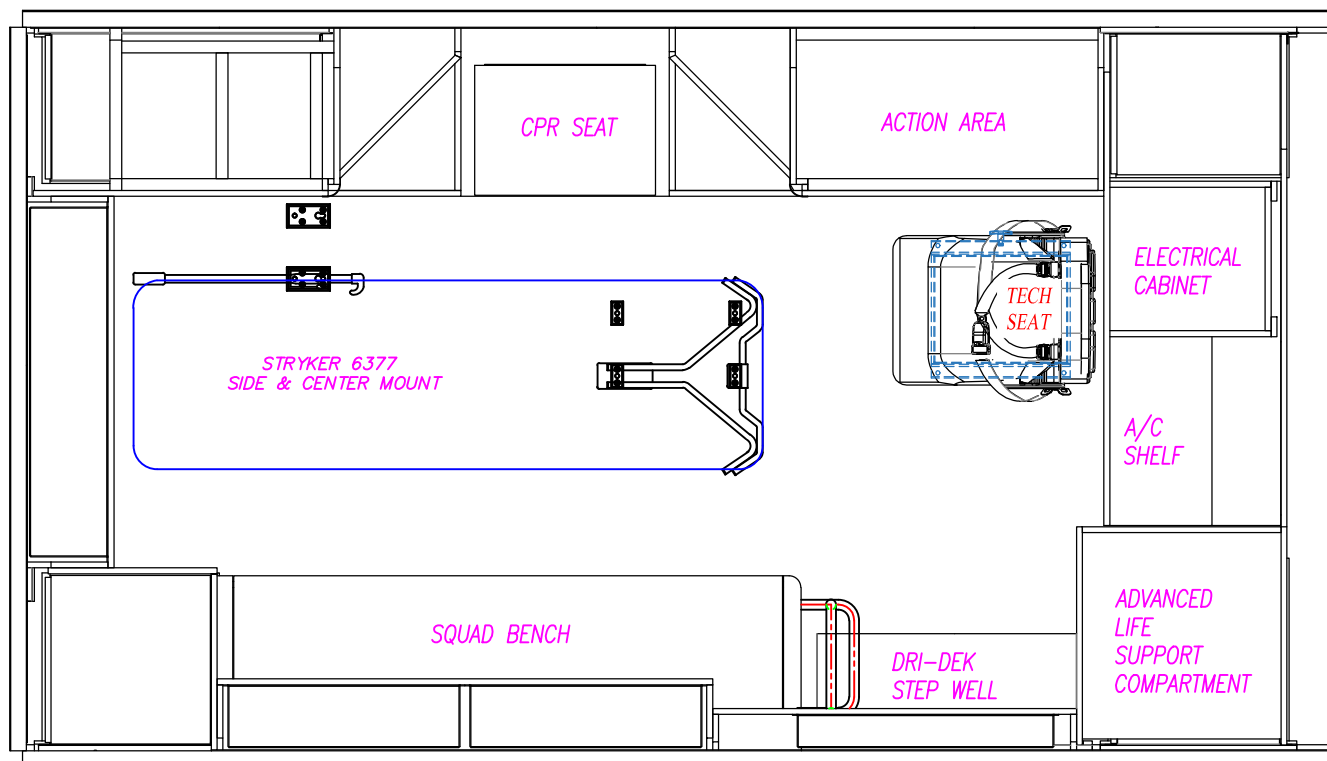

M2 170" TYPE III FORD E-450 158" WHEELBASE		
DESCRIPTION: PATIENT AREA PLAN		
DRAWN BY: J.ARTLEY	DATE CREATED: 7/13/16	SCALE: 1/2"=1'
REVISED BY: N.MORR	DATE REVISED: 3/8/17	REVISION: B
Note: Drawings are for reference only, measurements may vary from actual product.		



MEDIX
 SPECIALTY VEHICLES, INC.


3008 MOBILE DRIVE
 ELKHART, IN 46514
 PH: 574-266-0911
 FAX: 574-266-6669

"LET US SHOW YOU THE MEDIX DIFFERENCE"
 WWW.MEDIXAMBULANCE.COM

Dealer: GORMAN	Approved By:	Date:	Customer: DEMO	17-M185	Sheet E
-----------------------	---------------------	--------------	-----------------------	---------	----------------


CORIAN COUNTERTOPS IN 1ST & 2ND ACTION AREA.

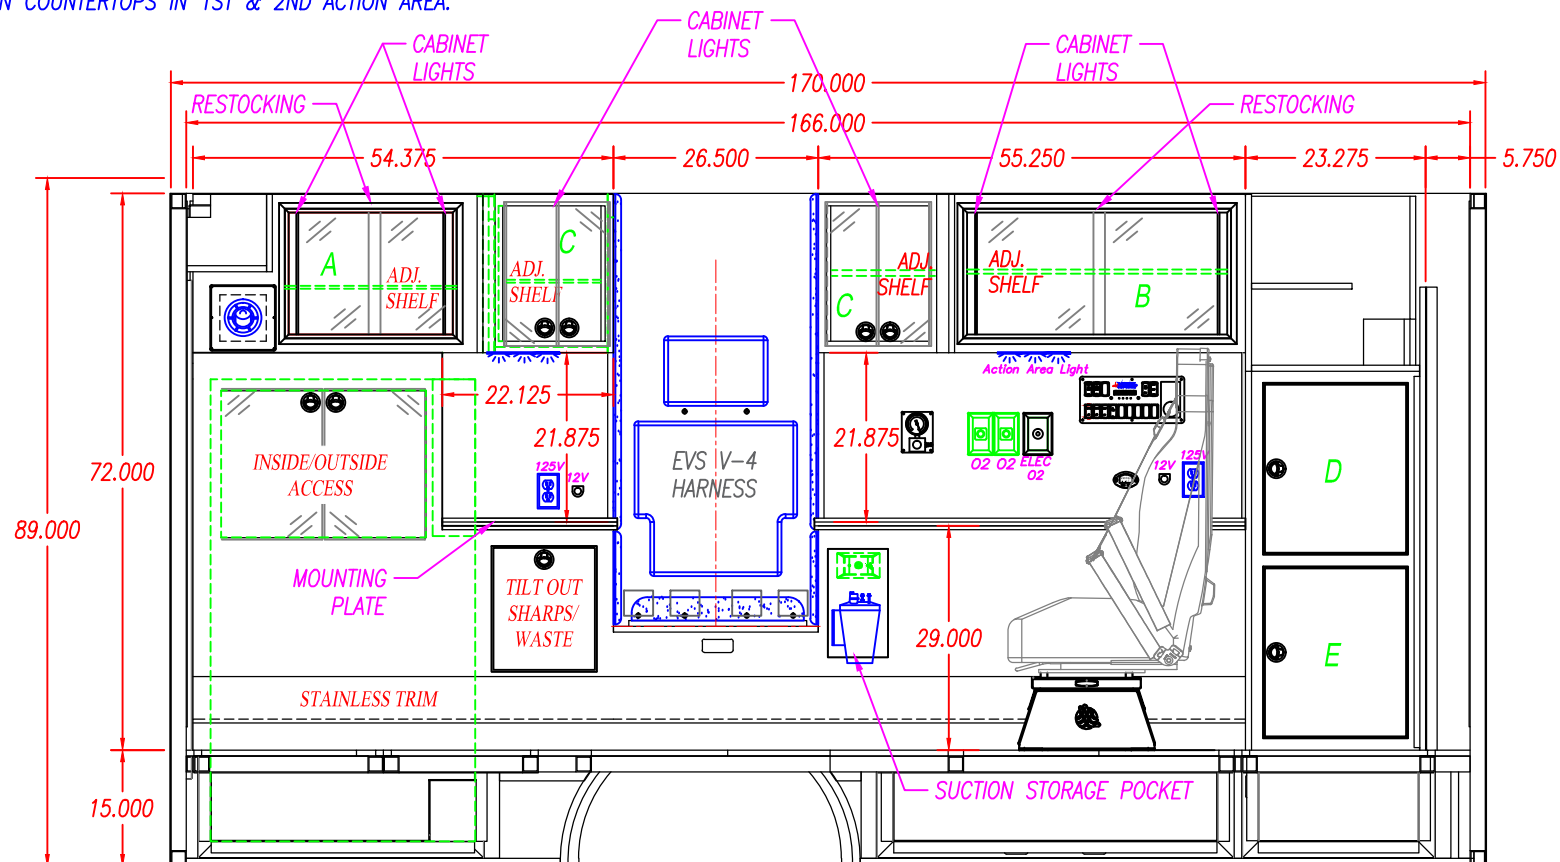

 INTERIOR CABINET STORAGE					M2 170" TYPE III FORD E-450 158" WHEELBASE			 3008 MOBILE DRIVE ELKHART, IN 46514 PH: 574-266-0911 FAX: 574-266-6669		
ITEM	HEIGHT	WIDTH	DEPTH	PART #'S	STREET SIDE INTERIOR					
A	16 3/4"	22 1/4"	18"	43-A10697	DESCRIPTION:					
B	16 3/4"	34 1/8"	18"	43-A10698	DRAWN BY:			DATE CREATED:	SCALE:	
C	19"			RIGHT-33-A10702 LEFT-33-A10703	J.ARTLEY			7/13/16	1/2"=1'	
D	23 1/2"	21 3/4"	17 1/4"		REVISED BY:			DATE REVISED:	REVISION:	
E	23 1/2"	21 3/4"	17 1/4"		N.MORR			3/8/17	B	
F	-	-	-		Note: Drawings are for reference only, measurements may vary from actual product.					"LET US SHOW YOU THE MEDIX DIFFERENCE" WWW.MEDIXAMBULANCE.COM


"LET US SHOW YOU THE MEDIX DIFFERENCE"
WWW.MEDIXAMBULANCE.COM

Dealer: GORMAN	Approved By:	Date:	Customer: DEMO	17-M185	Sheet F
-----------------------	---------------------	--------------	-----------------------	---------	-------------------

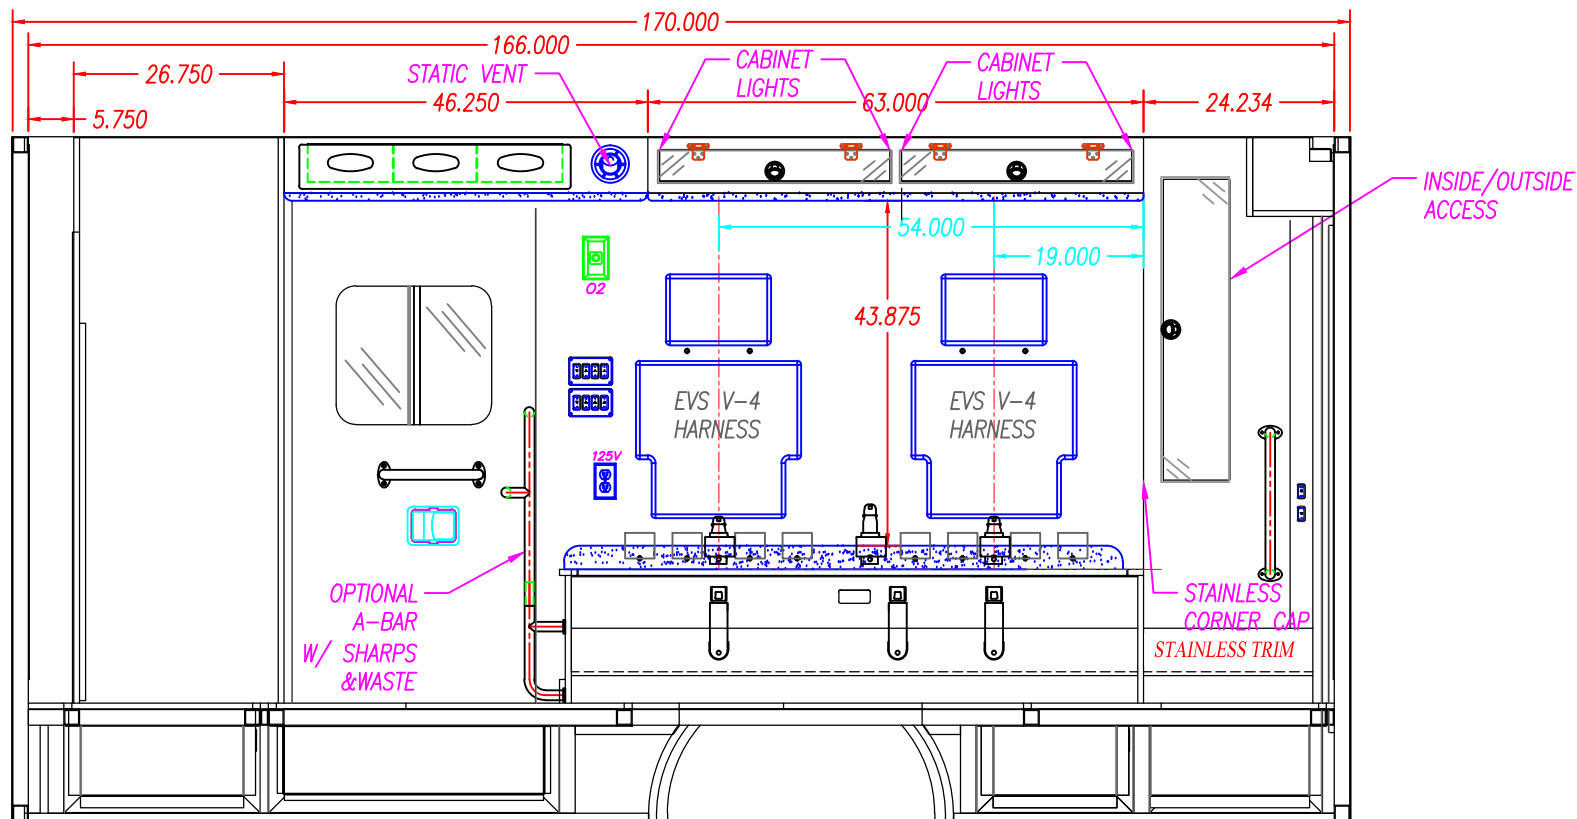

4" SEATBELT PLATE LOCATION				WELD SHOP	33	INCHES	NOTE: THIS DIMENSION IS FROM THE BOTTOM OF THE WALL TO THE BOTTOM OF THE 4" PLATE.								
				CABINET SHOP	NOTE: THE HOLES FOR THE TOP SEATBELT BOLTS ARE 1 1/2" FROM THE TOP OF THE SQUAD BENCH TO THE CENTER OF THE SEATBELT BOLT. NOTE: THE HOLES FOR THE BOTTOM SEATBELT BOLTS ON THE SQUAD BENCH ARE 9 3/4" FROM THE TOP OF THE FLOOR TO THE CENTER OF THE BOLT.										
				NOTE: READ THE DIMENSIONS FROM RIGHT TO LEFT AS VIEWED		THE LOCATION OF THE BOTTOM SEATBELT HOLES ARE FROM THE REAR OF THE SQUAD BENCH TO THE CENTER OF THE 1/2" HOLE		BOTTOM			54"		31 1/4"	19"	
		THE LOCATION OF THE TOP SEATBELT HOLES ARE FROM THE REAR WALL TO THE CENTER OF THE 1/2" HOLE		TOP			54"		34 3/4"	19"					
INTERIOR CABINET STORAGE					M2 170" TYPE III FORD E-450 158" WHEELBASE					 3008 MOBILE DRIVE ELKHART, IN 46514 PH: 574-266-0911 FAX: 574-266-6669 "LET US SHOW YOU THE MEDIX DIFFERENCE" WWW.MEDIXAMBULANCE.COM					
ITEM	HEIGHT	WIDTH	DEPTH	SPECIAL NOTE	DESCRIPTION:										
A	4"	29 1/4"	7"		CURB SIDE INTERIOR										
B					DRAWN BY: J.ARTLEY		DATE CREATED: 7/13/16		SCALE: 1/2"=1'						
C					REVISED BY: N.MORR		DATE REVISED: 3/8/17		REVISION: B						
D					Note: Drawings are for reference only, measurements may vary from actual product.										
E															
F															

Dealer: GORMAN	Approved By:	Date:	Customer: DEMO	17-M185	Sheet G
-----------------------	---------------------	--------------	-----------------------	---------	-------------------

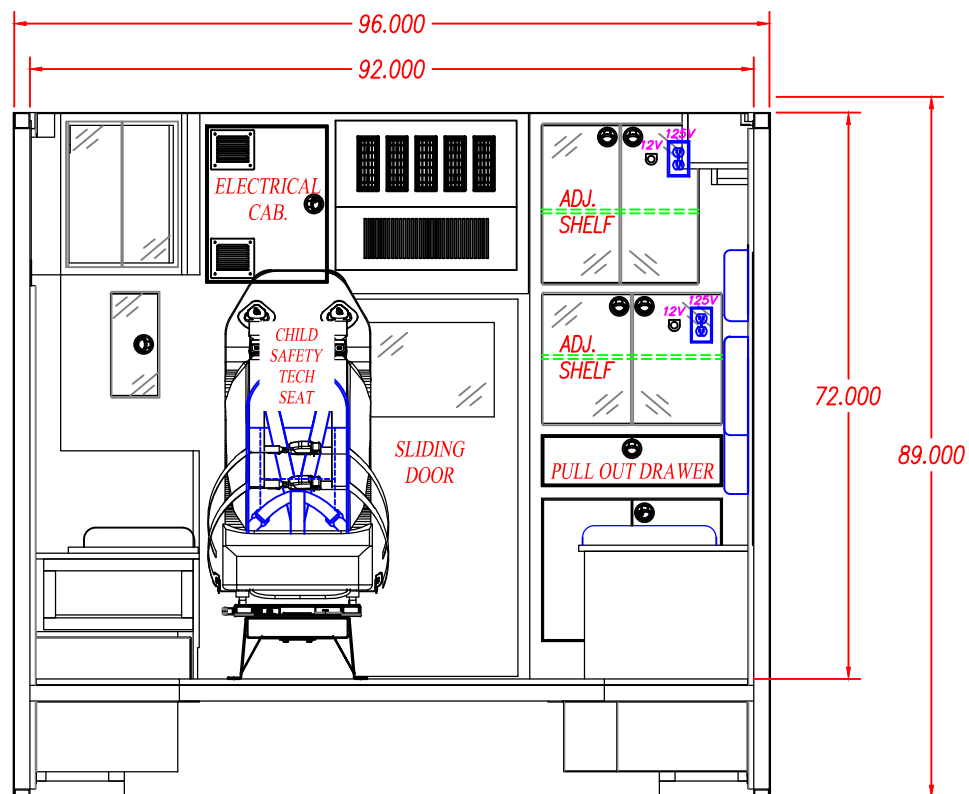


M2 170" TYPE III FORD E-450 158" WHEELBASE		
DESCRIPTION: FRONT ELEVATION		
DRAWN BY: J.ARTLEY	DATE CREATED: 7/13/16	SCALE: 1/2"=1'
REVISED BY: N.MORR	DATE REVISED: 3/8/17	REVISION: B
Note: Drawings are for reference only, measurements may vary from actual product.		


MEDIX
 SPECIALTY VEHICLES, INC.

3008 MOBILE DRIVE
 ELKHART, IN 46514
 PH: 574-266-0911
 FAX: 574-266-6669


"LET US SHOW YOU THE MEDIX DIFFERENCE"
 WWW.MEDIXAMBULANCE.COM

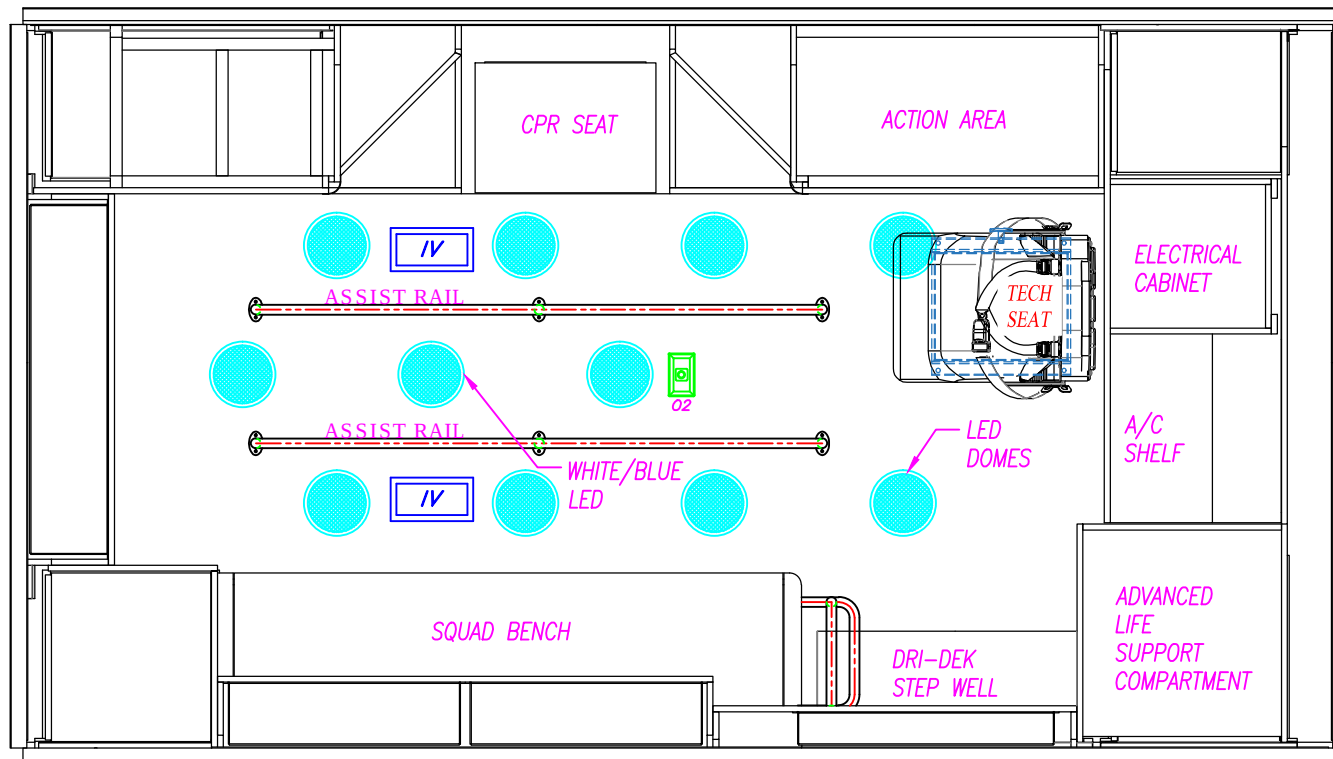


M2 170" TYPE III FORD E-450 158" WHEELBASE		
DESCRIPTION: CEILING LAYOUT		
DRAWN BY: J.ARTLEY	DATE CREATED: 7/13/16	SCALE: 1/2"=1'
REVISED BY: N.MORR	DATE REVISED: 3/8/17	REVISION: B
Note: Drawings are for reference only, measurements may vary from actual product.		

 MEDIX SPECIALTY VEHICLES, INC.	3008 MOBILE DRIVE ELKHART, IN 46514 PH: 574-266-0911 FAX: 574-266-6669
	"LET US SHOW YOU THE MEDIX DIFFERENCE" WWW.MEDIXAMBULANCE.COM

Dealer: GORMAN	Approved By:	Date:	Customer: DEMO	17-M185	Sheet I
-----------------------	---------------------	--------------	-----------------------	---------	-------------------

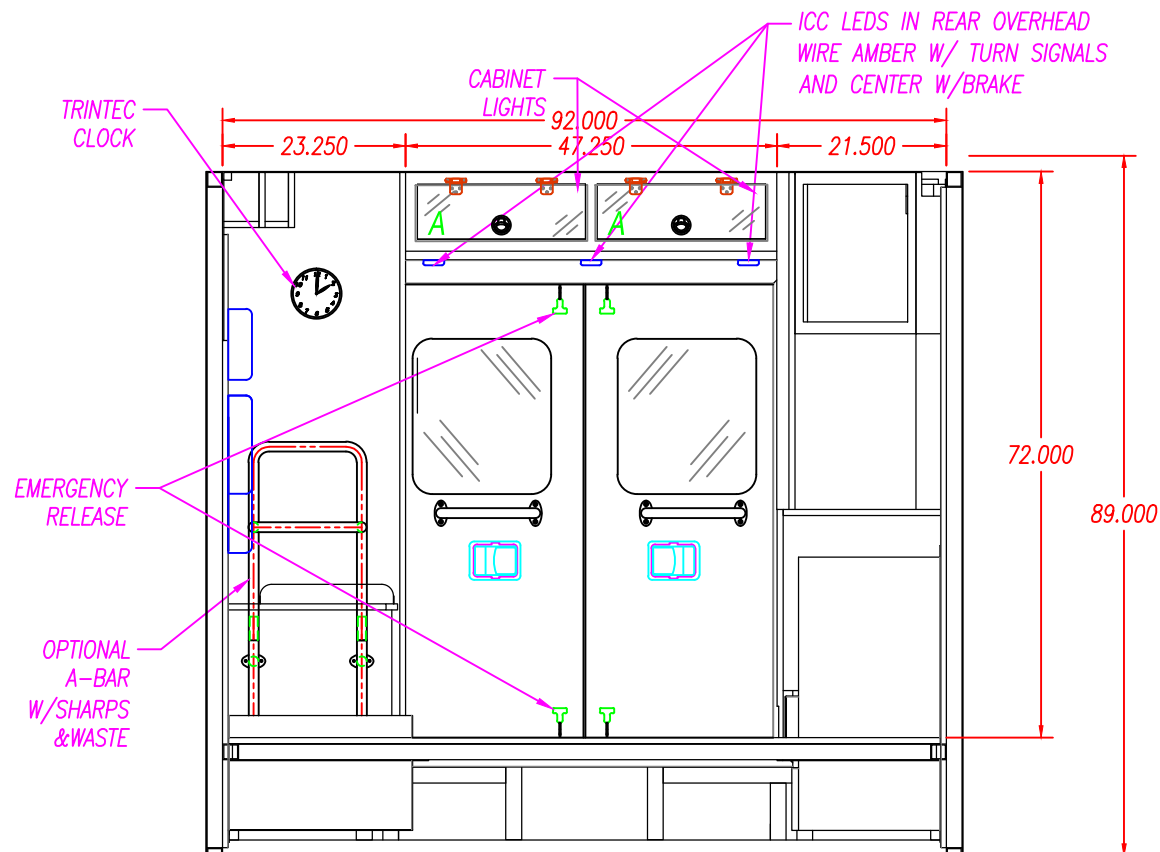

 INTERIOR CABINET STORAGE					M2 170" TYPE III FORD E-450 158" WHEELBASE			 3008 MOBILE DRIVE ELKHART, IN 46514 PH: 574-266-0911 FAX: 574-266-6669 "LET US SHOW YOU THE MEDIX DIFFERENCE" WWW.MEDIXAMBULANCE.COM
ITEM	HEIGHT	WIDTH	DEPTH	SPECIAL NOTE	REAR ELEVATION			
A	7"	44 1/4"	9"		DESCRIPTION:			
B					DRAWN BY: J.ARTLEY			
C					DATE CREATED: 7/13/16			
D					SCALE: 1/2"=1'			
E					REVISED BY: N.MORR			
F					DATE REVISED: 3/8/17			
					REVISION: B			
					Note: Drawings are for reference only, measurements may vary from actual product.			