


Dealer: GORMAN	Approved By:	Date:	Customer: ORCHARD PARK	16-6254	Sheet A
-----------------------	---------------------	--------------	-------------------------------	---------	-------------------


ALL WARNING, SCENE, AND TAIL LIGHTS TO HAVE CHROME BEZELS
ALL GREEN DIMENSIONS ARE TAKEN FROM EDGE OF WALL
SURFACE PRIOR TO CORNER CAP BEING APPLIED

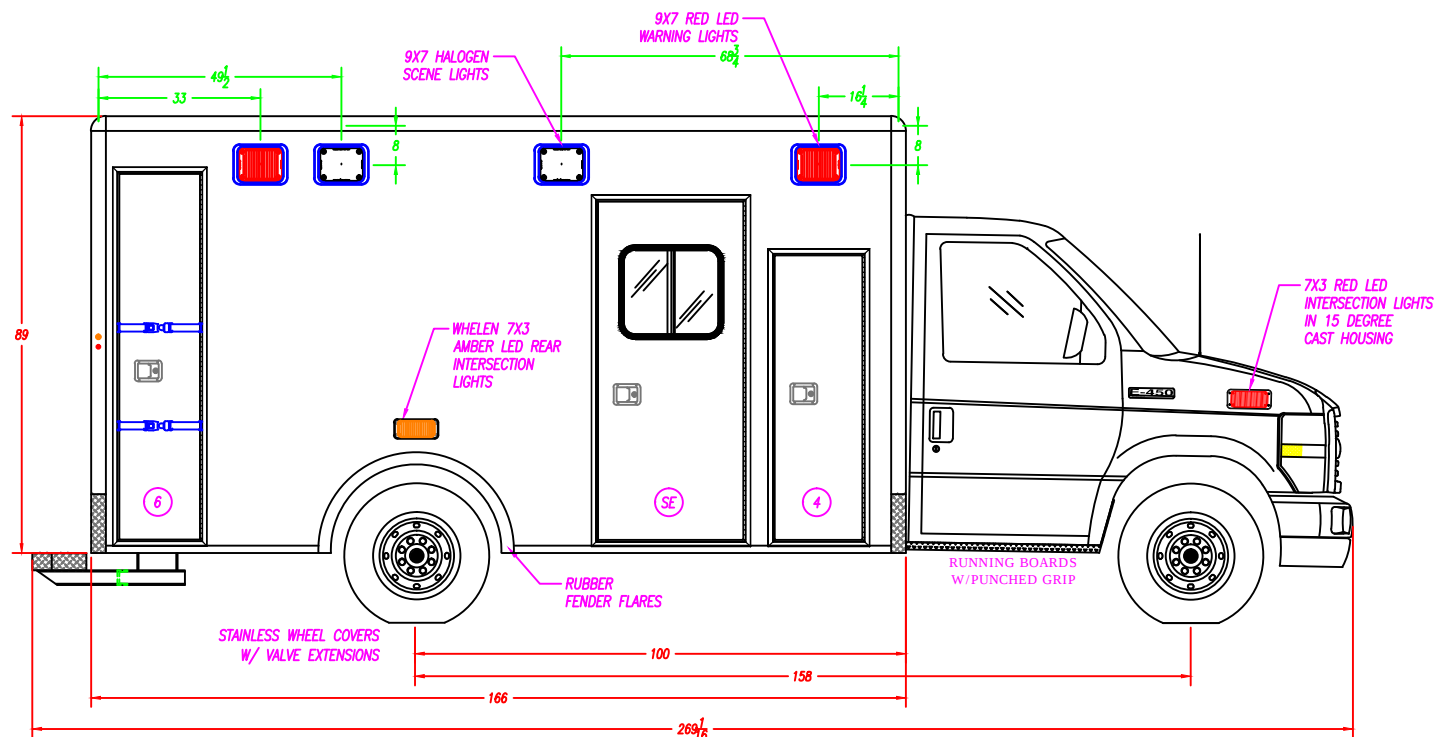

COMPARTMENT SIZES		NOTE: THE DIMENSIONS BELOW ARE FROM INSIDE THE COMPARTMENT			COMPARTMENT & ENTRY DOORS				COMPARTMENT TUBS				
NO.	COMPARTMENT TYPE	WIDTH	HEIGHT	DEPTH	NO.	PART NUMBER	NO.	PARTNUMBER	NO.	PART NUMBER	NO.	PARTNUMBER	
4	ALS/BATTERY COMPARTMENT	19 1/8"	15 1/2"	17 1/2"	4	71-101348	7	71-101433	4	41-101372	-	---	
6	BACKBOARD STORAGE COMPARTMENT	17 3/4"	75 3/4"	20"	SE	71-101286	-	---	6	41-101246	-	---	
7	OPTIONAL COMPARTMENT 7	17 3/4"	25 3/4"	15 3/4"	6	71-101430	-	---	7	41-101247	-	---	
COMPARTMENT / ENTRY DOOR SIZES					FORD E450 158" W.B. 166 TYPE III AMBULANCE				 3008 MOBILE DRIVE ELKHART, IN 46514 PH: 574-266-0911 FAX: 574-266-6669 "LET US SHOW YOU THE MEDIX DIFFERENCE" WWW.MEDIXAMBULANCE.COM				
NO.	COMPARTMENT / ENTRY DOOR TYPE	WIDTH	HEIGHT	DESCRIPTION:	CURB SIDE EXTERIOR								
4	ALS/BATTERY COMPARTMENT DOOR	18"	58 1/8"	DRAWN BY:	D.EDWARDS	DATE CREATED:	3/18/16	SCALE:					5/16"=1'
SE	SIDE ENTRY DOOR	29 3/4"	69 1/8"	REVISED BY:	J.ARTLEY	DATE REVISED:	08/29/16	REVISION:					A
6	BACKBOARD STORAGE COMPARTMENT DOOR	16 3/8"	74 3/8"	Note: Drawings are for reference only, measurements may vary from actual product.									
7	OPTIONAL COMPARTMENT 7 DOOR	16 3/8"	24 3/8"										

Dealer: GORMAN	Approved By:	Date:	Customer: ORCHARD PARK	16-6254	Sheet B
-----------------------	---------------------	--------------	-------------------------------	---------	-------------------

ALL WARNING, SCENE, AND TAIL LIGHTS TO HAVE CHROME BEZELS
ALL GREEN DIMENSIONS ARE TAKEN FROM EDGE OF WALL
SURFACE PRIOR TO CORNER CAP BEING APPLIED

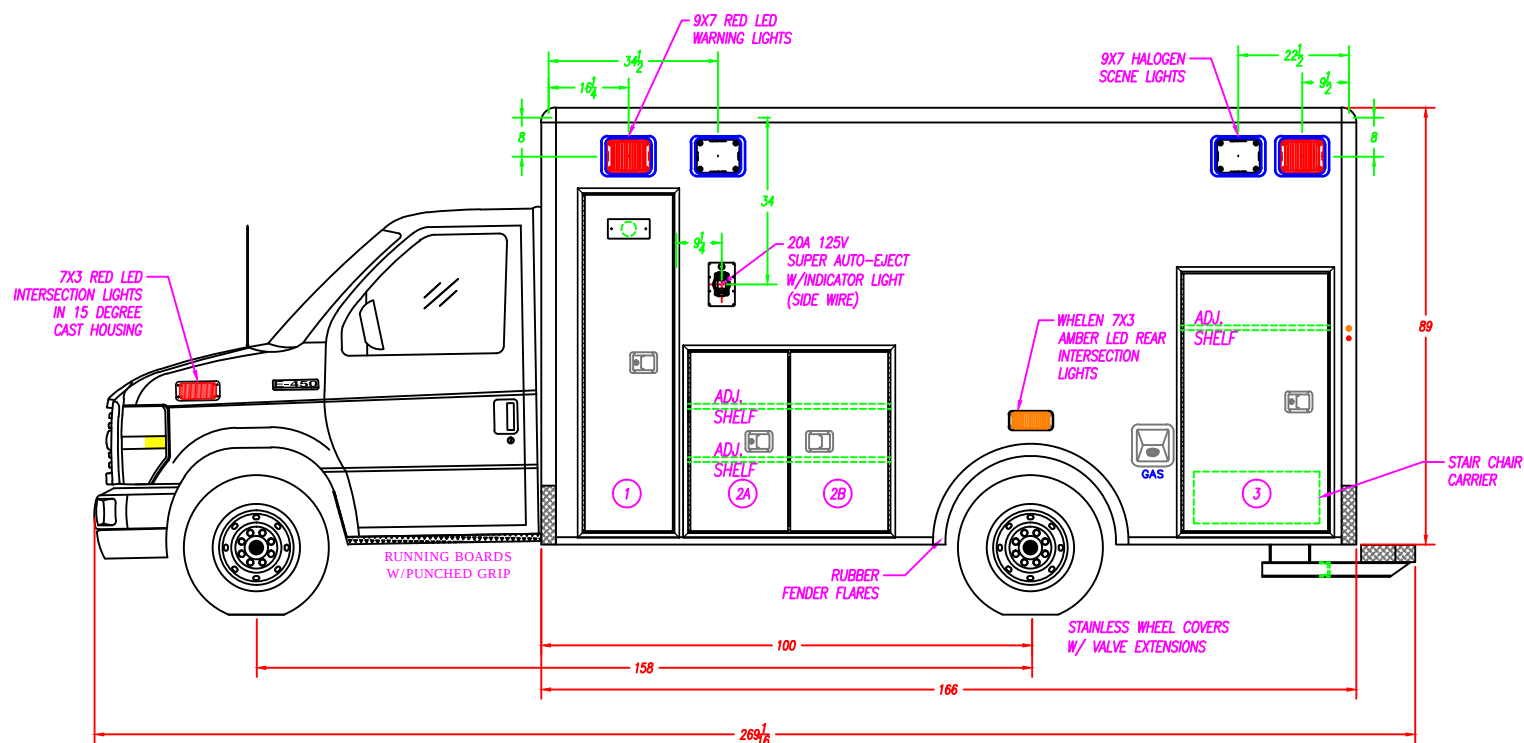

COMPARTMENT SIZES		NOTE: THE DIMENSIONS BELOW ARE FROM INSIDE THE COMPARTMENT			COMPARTMENT & ENTRY DOORS				COMPARTMENT TUBS			
NO.	COMPARTMENT TYPE	WIDTH	HEIGHT	DEPTH	NO.	PART NUMBER	NO.	PARTNUMBER	NO.	PART NUMBER	NO.	PARTNUMBER
1	O2 STORAGE COMPARTMENT	19 1/8"	69 5/8"	15 3/4"	1	71-101415	3	71-101424	1	41-101242	-	----
2	MID STORAGE COMPARTMENT	41 3/8"	37 3/8"	18 1/4"	2A	71-101418	-	----	2	41-101243	-	----
3	REAR STORAGE COMPARTMENT	30 3/8"	53 3/8"	18 3/4"	2B	71-101420	-	----	3	41-102057	-	----
-	----	----	----	----	FORD E450 158" W.B. 166 TYPE III AMBULANCE							
COMPARTMENT / ENTRY DOOR SIZES												
NO.	COMPARTMENT / ENTRY DOOR TYPE	WIDTH	HEIGHT	DESCRIPTION: STREET SIDE EXTERIOR								
1	O2 STORAGE COMPARTMENT DOOR	18 1/8"	68 5/8"	DRAWN BY: D.EDWARDS								
2A	MID STORAGE COMPARTMENT A-DOOR	20 1/8"	36 3/8"	DATE CREATED: 3/18/16								
2B	MID STORAGE COMPARTMENT B-DOOR	21 1/8"	36 3/8"	SCALE: 5/16"=1'								
3	REAR STORAGE COMPARTMENT DOOR	29 3/8"	52 3/8"	REVISED BY: J.ARTLEY								
				DATE REVISED: 08/29/16								
				REVISION: A								
Note: Drawings are for reference only, measurements may vary from actual product.												



3008 MOBILE DRIVE
ELKHART, IN 46514
PH: 574-266-0911
FAX: 574-266-6669


"LET US SHOW YOU THE MEDIX DIFFERENCE"
WWW.MEDIXAMBULANCE.COM



3008 MOBILE DRIVE
ELKHART, IN 46514
PH: 574-266-0911
FAX: 574-266-6669

"LET US SHOW YOU THE MEDIX DIFFERENCE"
WWW.MEDIXAMBULANCE.COM

ALL WARNING, SCENE, AND TAIL LIGHTS TO HAVE CHROME BEZELS
 ALL GREEN DIMENSIONS ARE TAKEN FROM EDGE OF WALL
 SURFACE PRIOR TO CORNER CAP BEING APPLIED

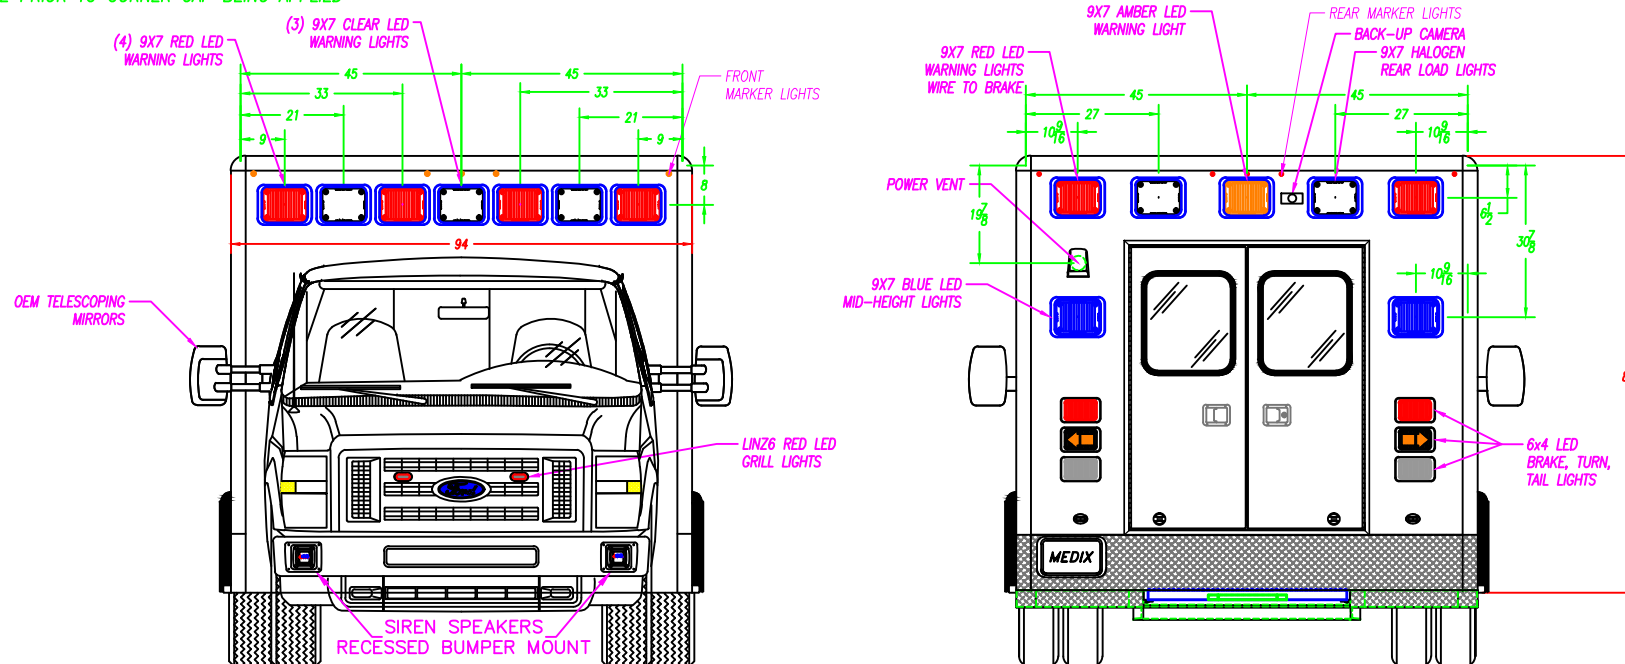


REAR ENTRY DOOR SIZES				FORD E450 158" W.B. 166 TYPE III AMBULANCE		
NO.	WIDTH	HEIGHT	PART NUMBER	DESCRIPTION: FRONT & REAR EXTERIOR		
R1	23 7/16"	57 7/16"	71-101497	DRAWN BY: D.EDWARDS	DATE CREATED: 3/18/16	SCALE: 5/16"=1'
R2	24 1/2"	57 7/16"	71-101498	REVISED BY: J.ARTLEY	DATE REVISED: 08/29/16	REVISION: A
				Note: Drawings are for reference only, measurements may vary from actual product.		



3008 MOBILE DRIVE
ELKHART, IN 46514
PH: 574-266-0911
FAX: 574-266-6669

"LET US SHOW YOU THE MEDIX DIFFERENCE"
WWW.MEDIXAMBULANCE.COM

Dealer: GORMAN	Approved By:	Date:	Customer: ORCHARD PARK	16-6254	Sheet D
-----------------------	---------------------	--------------	-------------------------------	---------	-------------------

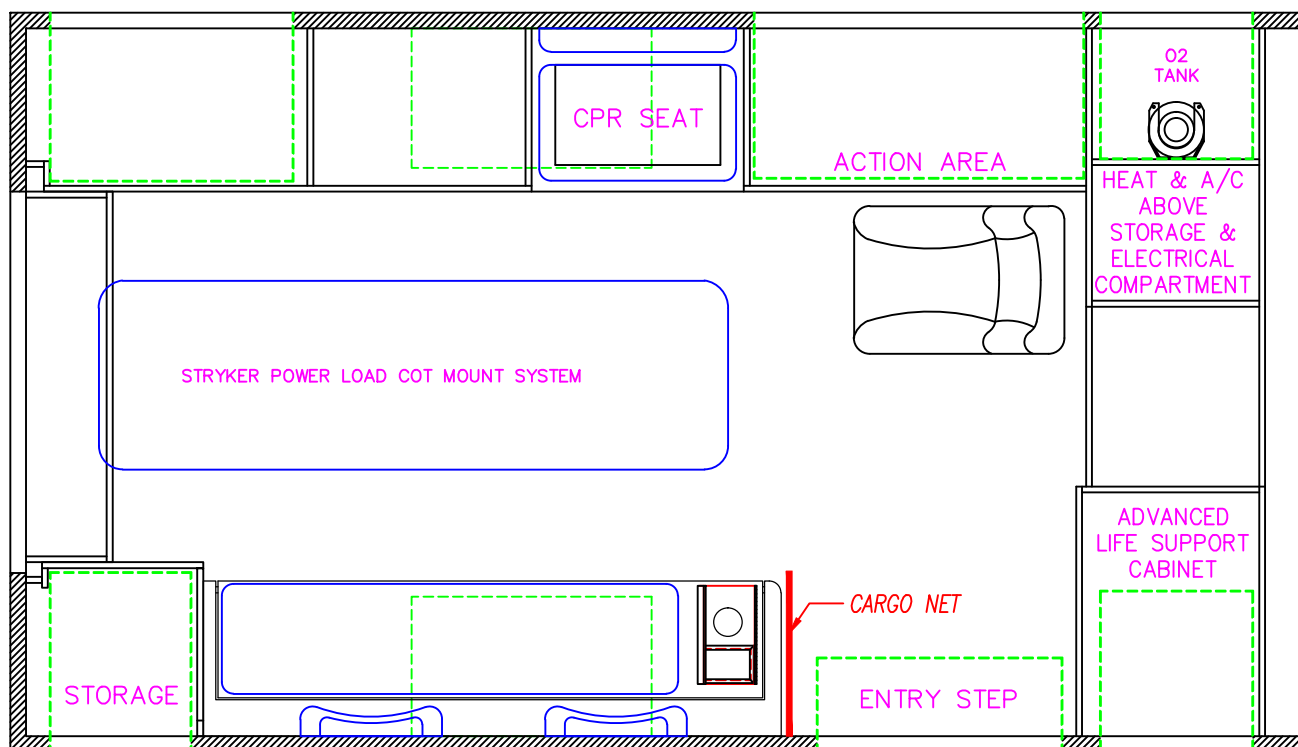

FORD E450 158" W.B.
166 TYPE III AMBULANCE

DESCRIPTION:

PATIENT AREA PLAN

DRAWN BY:
D.EDWARDS

DATE CREATED:
3/18/16

SCALE:
1/2"=1'

REVISED BY:
J.ARTLEY

DATE REVISED:
08/29/16


REVISION:
A

Note: Drawings are for reference only, measurements may vary from actual product.




3008 MOBILE DRIVE
ELKHART, IN 46514
PH: 574-266-0911
FAX: 574-266-6669

"LET US SHOW YOU THE MEDIX DIFFERENCE"
WWW.MEDIXAMBULANCE.COM

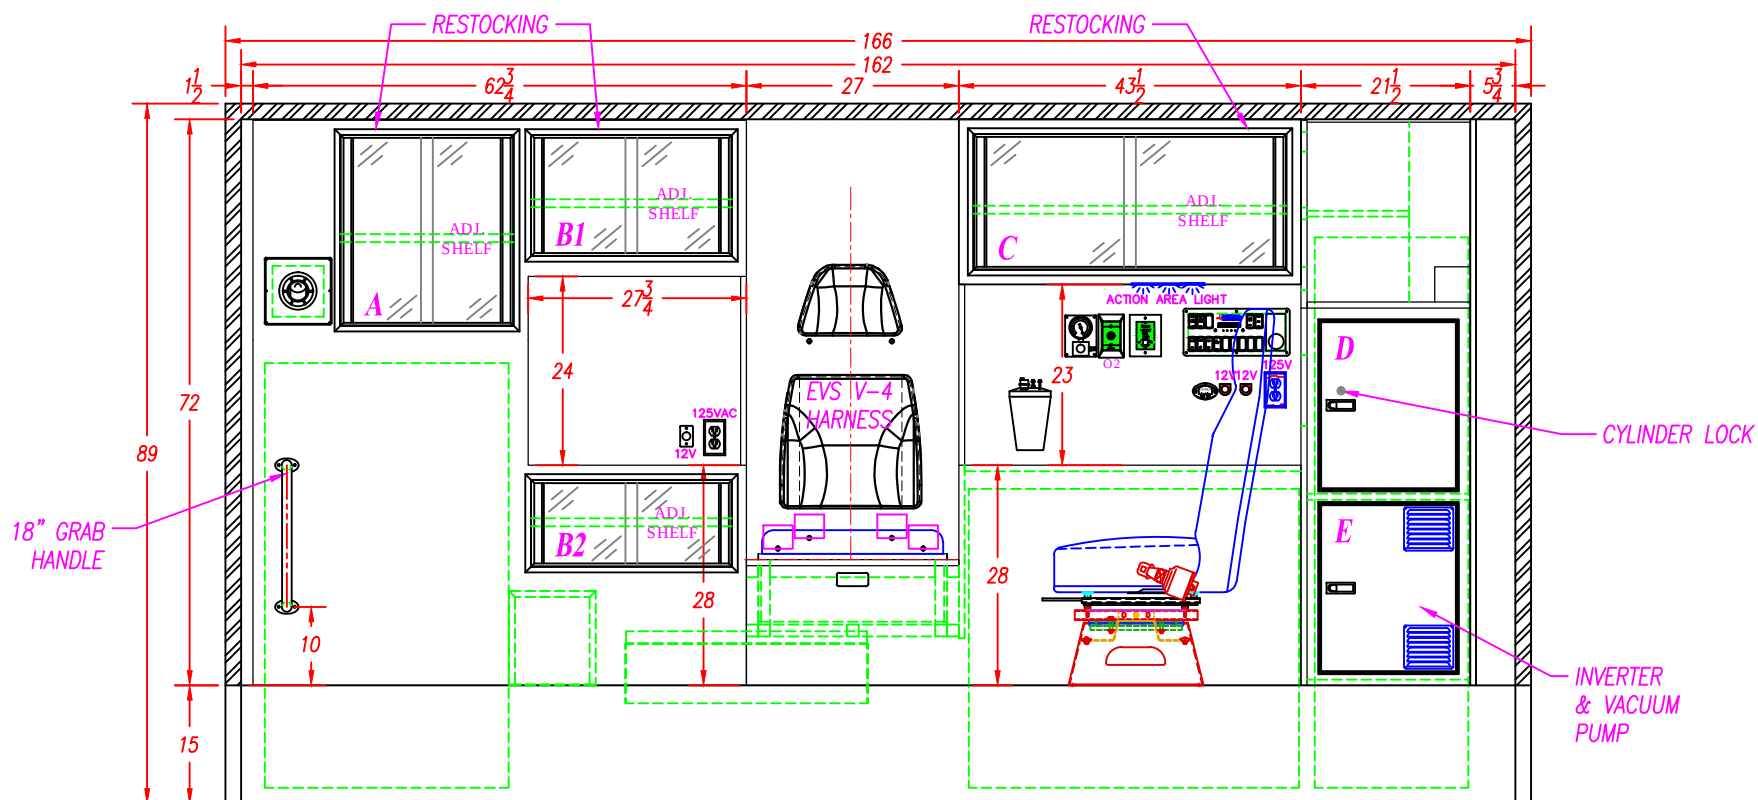



INTERIOR CABINET STORAGE					FORD E450 158" W.B. 166 TYPE III AMBULANCE			 3008 MOBILE DRIVE ELKHART, IN 46514 PH: 574-266-0911 FAX: 574-266-6669	
ITEM	HEIGHT	WIDTH	DEPTH	SPECIAL NOTE	DESCRIPTION: STREET SIDE INT. CPR SEAT				
A	24 ¼"	22"	18"		DRAWN BY: D.EDWARDS		DATE CREATED: 3/18/16	SCALE: 1/2"=1'	
B1	15 ⅝"	25 ½"	18"		REVISED BY: J.ARTLEY		DATE REVISED: 08/29/16	REVISION: A	
B2	11"	25 ½"	18"		Note: Drawings are for reference only, measurements may vary from actual product.				
C	17 ¼"	39 ¾"	15"						
D	23 ½"	20 ¾"	17 ¼"						
E	23 ½"	20 ¾"	17 ¼"						

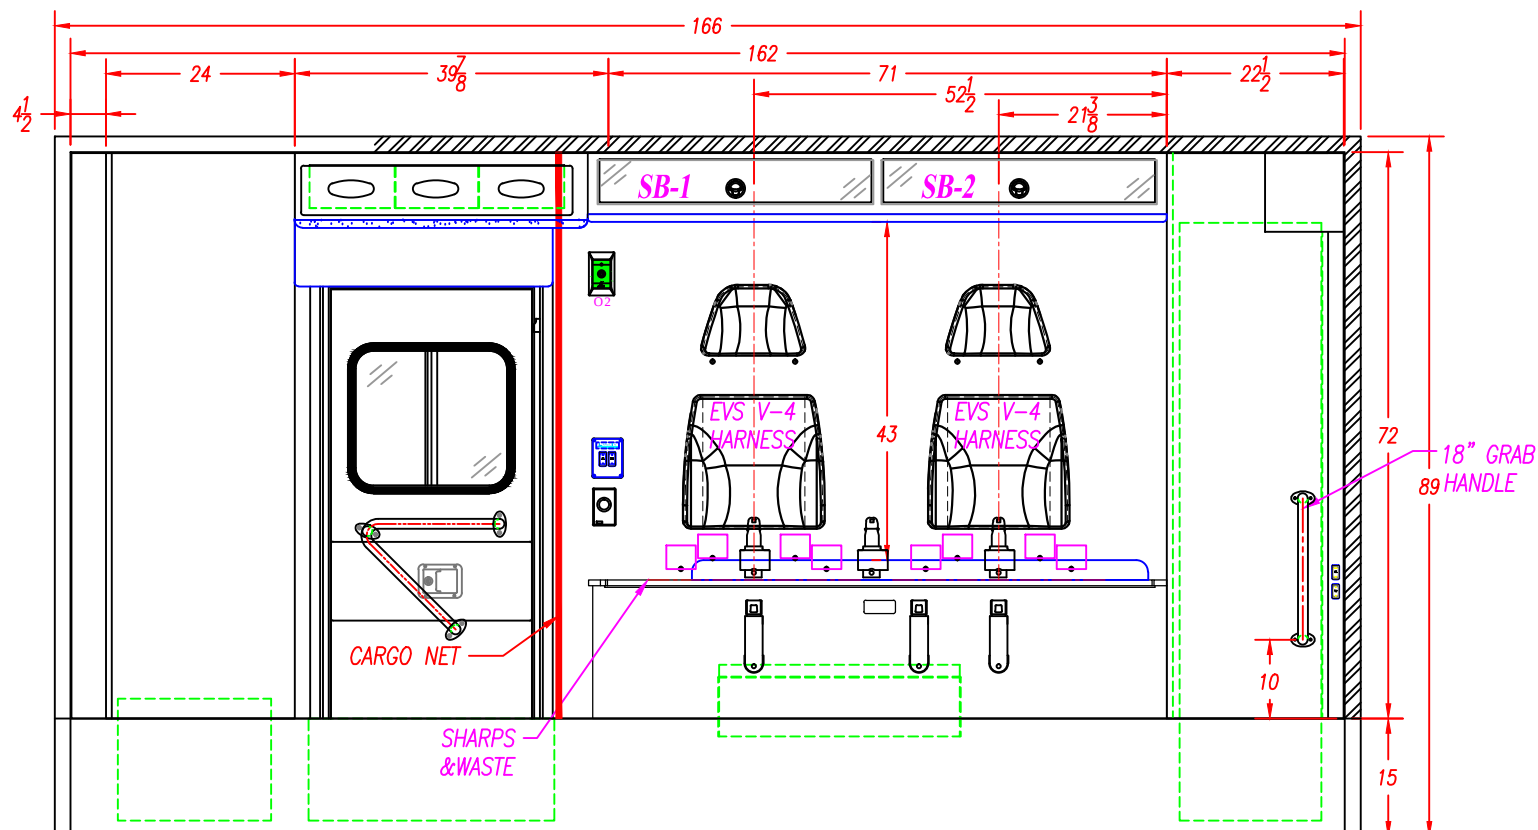


4" SEATBELT PLATE LOCATION				WELD SHOP	30	INCHES	NOTE: THIS DIMENSION IS FROM THE BOTTOM OF THE WALL TO THE BOTTOM OF THE 4" PLATE.										
				CABINET SHOP	NOTE: THE HOLES FOR THE TOP SEATBELT BOLTS ARE 1 1/4" FROM THE TOP OF THE SQUAD BENCH TO THE CENTER OF THE SEATBELT BOLT. NOTE: THE HOLES FOR THE BOTTOM SEATBELT BOLTS ON THE SQUAD BENCH ARE 9 3/8" FROM THE TOP OF THE FLOOR TO THE CENTER OF THE BOLT.												
				NOTE: READ THE DIMENSIONS FROM RIGHT TO LEFT AS VIEWED			THE LOCATION OF THE BOTTOM SEATBELT HOLES ARE FROM THE REAR OF THE SQUAD BENCH TO THE CENTER OF THE 1/2" HOLE			BOTTOM			52 1/2"		31 1/2"		21 3/8"
			THE LOCATION OF THE TOP SEATBELT HOLES ARE FROM THE REAR WALL TO THE CENTER OF THE 1/2" HOLE			TOP			52 1/2"		37 1/2"		21 3/8"				
INTERIOR CABINET STORAGE						FORD E450 158" W.B. 166 TYPE III AMBULANCE						3008 MOBILE DRIVE ELKHART, IN 46514 PH: 574-266-0911 FAX: 574-266-6669 "LET US SHOW YOU THE MEDIX DIFFERENCE" WWW.MEDIXAMBULANCE.COM					
ITEM	HEIGHT	WIDTH	DEPTH	SPECIAL NOTE		DESCRIPTION:											
SB	8 1/4"	60"	7"			CURB SIDE INTERIOR											
-						DRAWN BY:		DATE CREATED:		SCALE:							
-						D.EDWARDS		3/18/16		1/2"=1'							
-						REVISED BY:		DATE REVISED:		REVISION:							
-						J.ARTLEY		08/29/16		A							
-						Note: Drawings are for reference only, measurements may vary from actual product.											

Dealer: GORMAN	Approved By:	Date:	Customer: ORCHARD PARK	16-6254	Sheet G
-----------------------	---------------------	--------------	-------------------------------	---------	-------------------

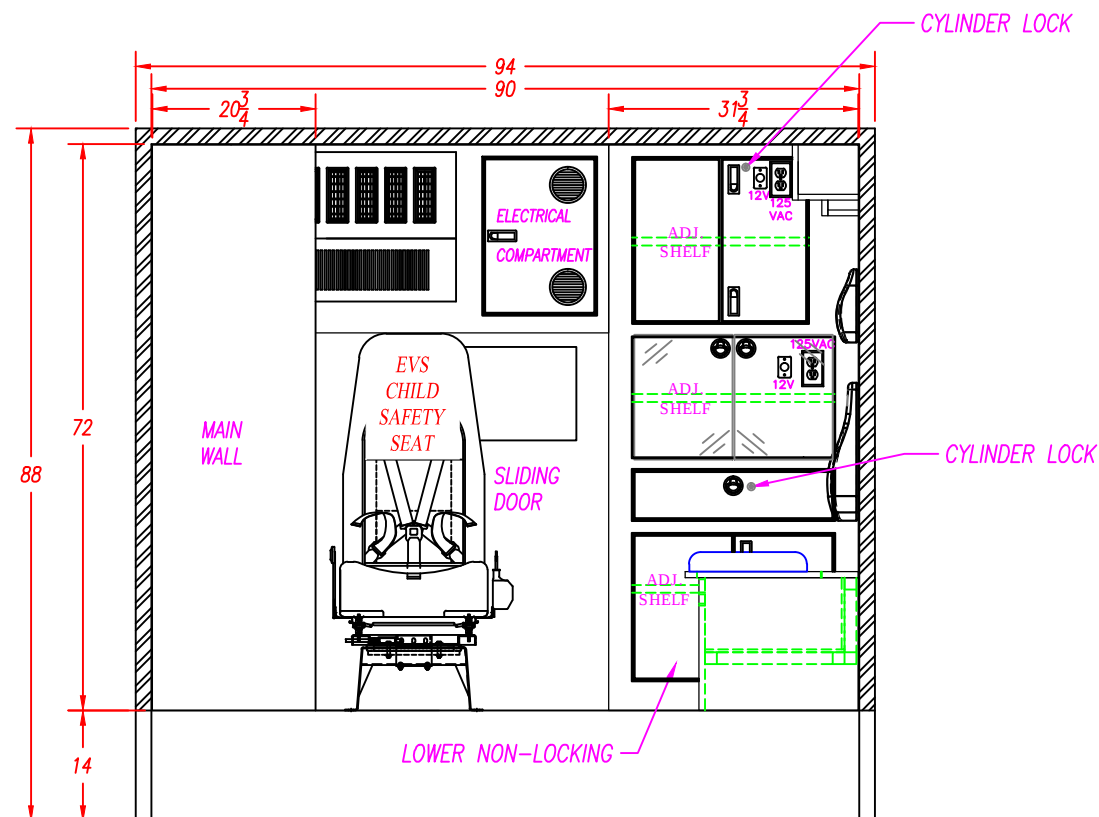

 
INTERIOR CABINET STORAGE					FORD E450 158" W.B. 166 TYPE III AMBULANCE			 3008 MOBILE DRIVE ELKHART, IN 46514 PH: 574-266-0911 FAX: 574-266-6669 "LET US SHOW YOU THE MEDIX DIFFERENCE" WWW.MEDIXAMBULANCE.COM
ITEM	HEIGHT	WIDTH	DEPTH	SPECIAL NOTE	DESCRIPTION: FRONT ELEVATION			
ALS1	21 1/8"	22 3/8"	22 1/2"		DRAWN BY: D.EDWARDS	DATE CREATED: 3/18/16	SCALE: 1/2"=1'	
ALS2	15 3/8"	25 3/8"	22 1/2"		REVISED BY: J.ARTLEY	DATE REVISED: 08/29/16	REVISION: A	
ALS3	18 3/4"	25 3/8"	22 1/2"		Note: Drawings are for reference only, measurements may vary from actual product.			
-								

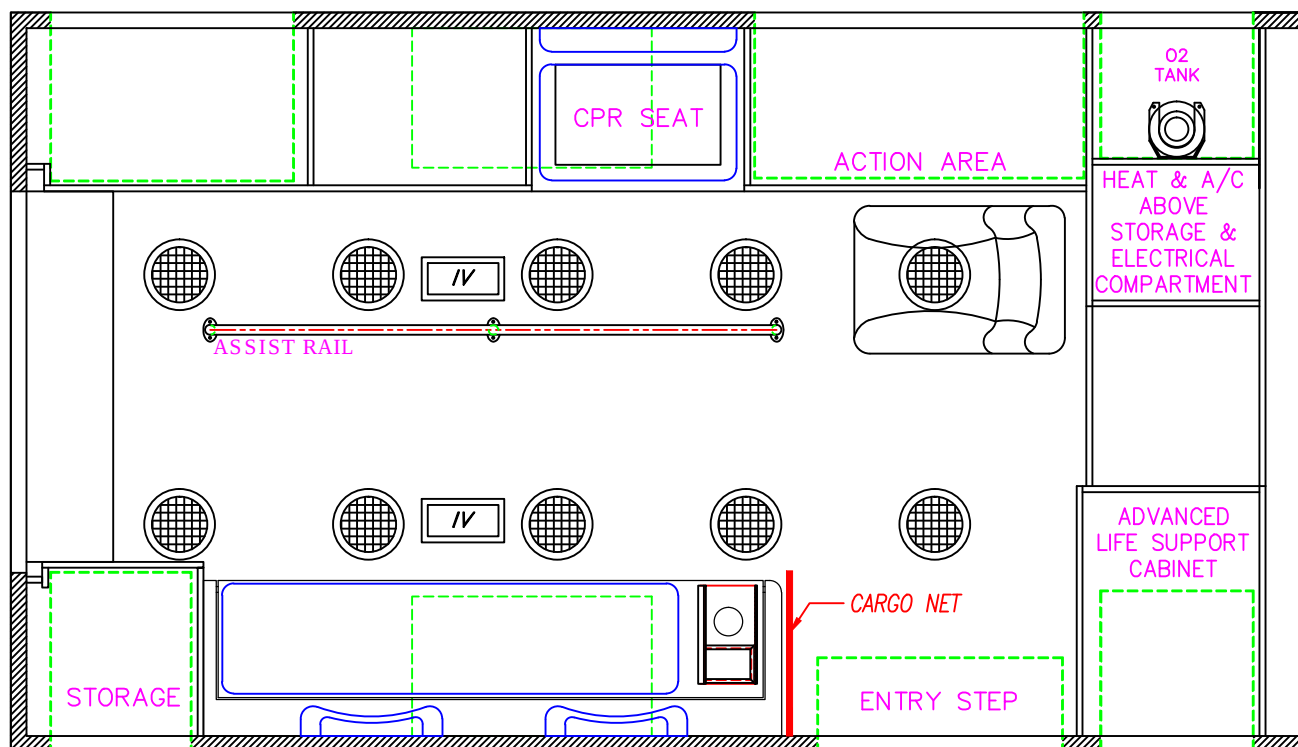


FORD E450 158" W.B. 166 TYPE III AMBULANCE		
DESCRIPTION: CEILING LAYOUT		
DRAWN BY: D.EDWARDS	DATE CREATED: 3/18/16	SCALE: 1/2"=1'
REVISED BY: J.ARTLEY	DATE REVISED: 08/29/16	REVISION: A
Note: Drawings are for reference only, measurements may vary from actual product.		

 MEDIX SPECIALTY VEHICLES, INC.	3008 MOBILE DRIVE ELKHART, IN 46514 PH: 574-266-0911 FAX: 574-266-6669
	"LET US SHOW YOU THE MEDIX DIFFERENCE" WWW.MEDIXAMBULANCE.COM

Dealer: GORMAN	Approved By:	Date:	Customer: ORCHARD PARK	16-6254	Sheet I
-----------------------	---------------------	--------------	-------------------------------	---------	-------------------

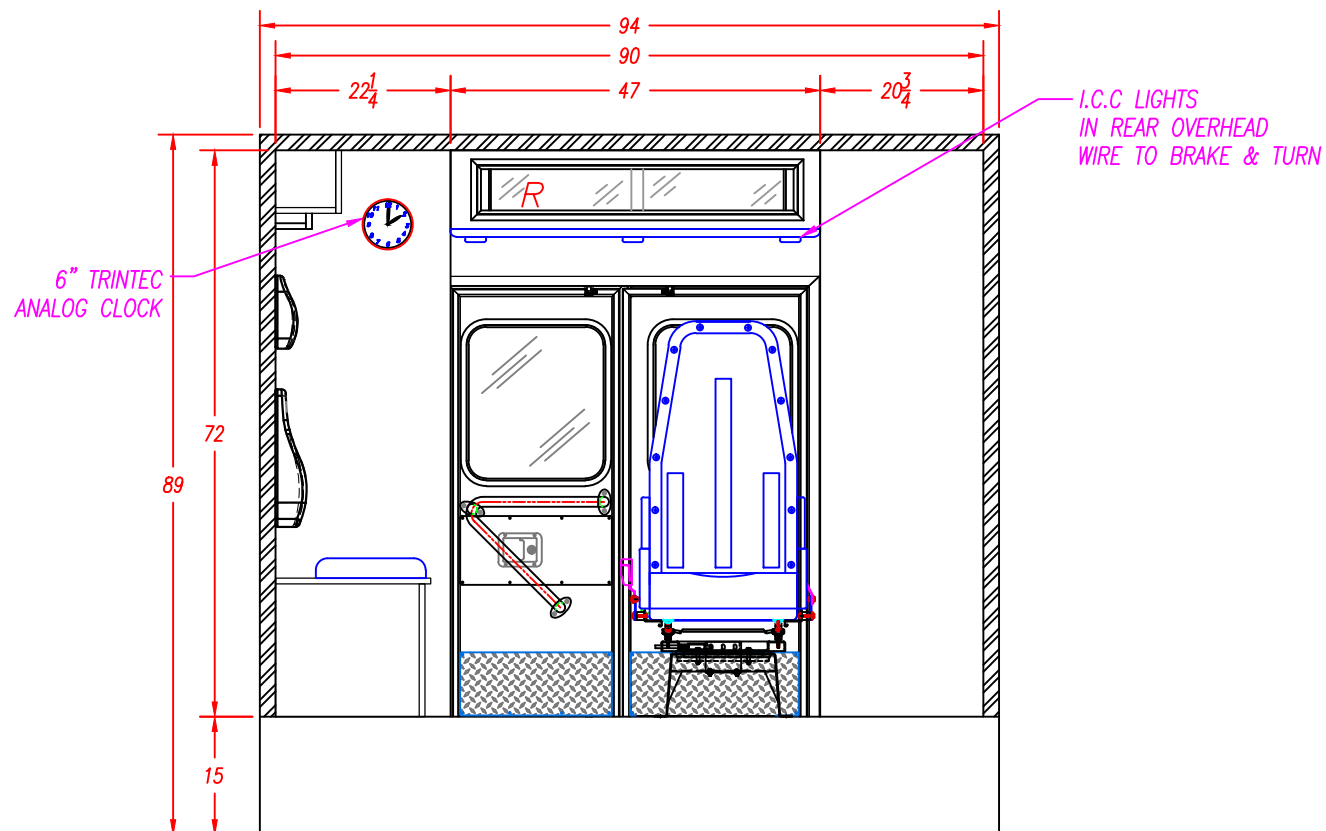

 INTERIOR CABINET STORAGE					FORD E450 158" W.B. 166 TYPE III AMBULANCE			 3008 MOBILE DRIVE ELKHART, IN 46514 PH: 574-266-0911 FAX: 574-266-6669 "LET US SHOW YOU THE MEDIX DIFFERENCE" WWW.MEDIXAMBULANCE.COM
ITEM	HEIGHT	WIDTH	DEPTH	SPECIAL NOTE	DESCRIPTION: REAR ELEVATION			
R	6 ¼"	43 ¼"	7 ½"		DRAWN BY:	DATE CREATED:	SCALE:	
-					D.EDWARDS	3/18/16	1/2"=1'	
-					REVISED BY:	DATE REVISED:	REVISION:	
-					J.ARTLEY	08/29/16	A	
-					Note: Drawings are for reference only, measurements may vary from actual product.			
-								