



Dealer: GORMAN	Approved By:	Date:	Customer: PENN YAN AREA	17-AH3236	Sheet B
-----------------------	---------------------	--------------	--------------------------------	-----------	-------------------

ALL COMPARTMENT AND ENTRY DOORS TO HAVE POWER LOCKS, WIRE TO OEM
 ALL WARNING, SCENE, AND TAIL LIGHTS TO HAVE CHROME BEZELS
 ALL GREEN DIMENSIONS ARE TAKEN FROM EDGE OF WALL
 SURFACE PRIOR TO CORNER CAP BEING APPLIED

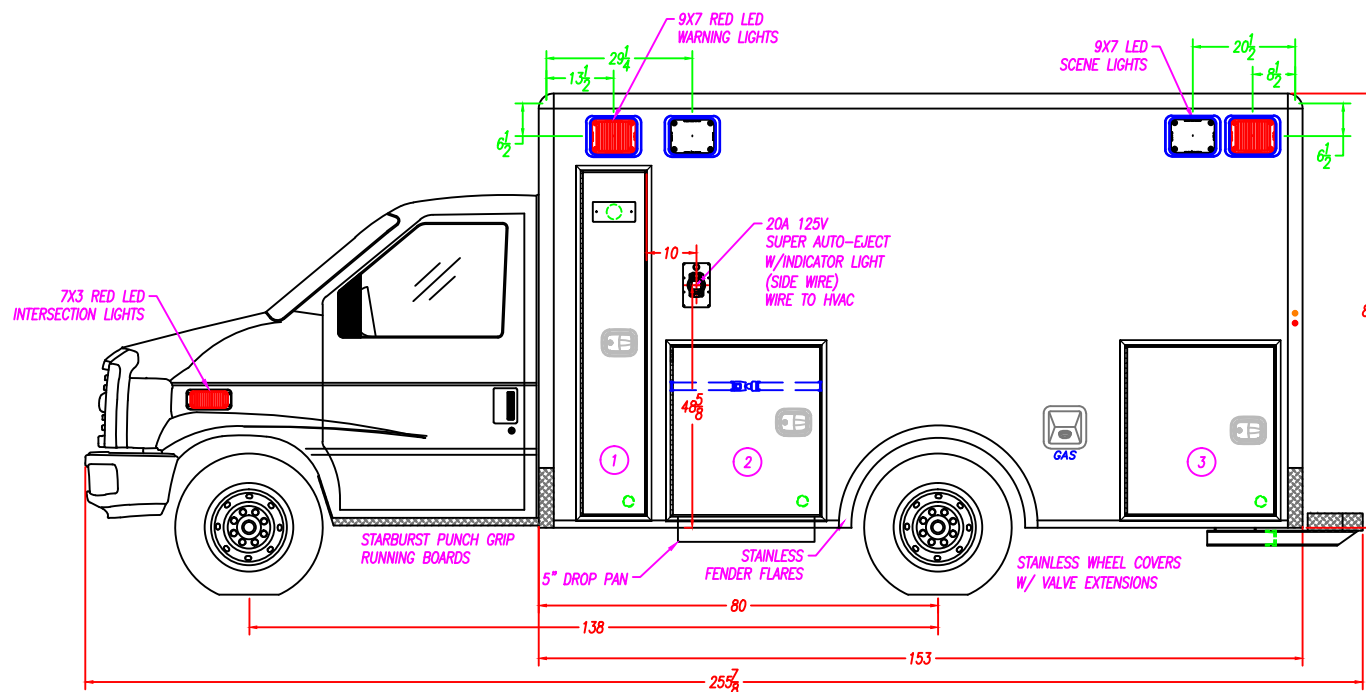

COMPARTMENT SIZES		NOTE: THE DIMENSIONS BELOW ARE ROUGH OPENINGS, SUBTRACT 1/4" FOR TUB SIZE			COMPARTMENT & ENTRY DOORS				COMPARTMENT TUBS			
NO.	COMPARTMENT TYPE	WIDTH	HEIGHT	DEPTH	NO.	PART NUMBER	NO.	PARTNUMBER	NO.	PART NUMBER	NO.	PARTNUMBER
1	O2 STORAGE COMPARTMENT	13 3/4"	69 3/4"	15 3/4"	1	71-101524	-	---	1	41-101235	-	---
2	MID BODY STORAGE COMPARTMENT	30 3/4"	34 3/4"	13 1/2"	2	71-101427	-	---	2	41-102461	-	---
3	REAR STORAGE COMPARTMENT	30 3/4"	34 3/4"	18 1/2"	3	71-101427	-	---	3	41-103434	-	---
-	---	---	---	---	FORD E-350 138" W.B. ME-153" TYPE III AMBULANCE				 3008 MOBILE DRIVE ELKHART, IN 46514 PH: 574-266-0911 FAX: 574-266-6669 "LET US SHOW YOU THE MEDIX DIFFERENCE" WWW.MEDIXAMBULANCE.COM			
COMPARTMENT / ENTRY DOOR SIZES												
NO.	COMPARTMENT / ENTRY DOOR TYPE	WIDTH	HEIGHT		DESCRIPTION:							
1	O2 STORAGE COMPARTMENT DOOR	12 9/16"	68 3/8"		STREET SIDE EXTERIOR							
2	MID BODY STORAGE COMPARTMENT DOOR	29 3/16"	33 3/8"		DRAWN BY: N.MORR DATE CREATED: 9/25/17 SCALE: 5/16"=1'							
3	REAR STORAGE COMPARTMENT DOOR	29 3/16"	33 3/8"		REVISED BY: - DATE REVISED: - REVISION: -							
-	---	---	---		Note: Drawings are for reference only, measurements may vary from actual product.							

ALL COMPARTMENT AND ENTRY DOORS TO HAVE POWER LOCKS, WIRE TO OEM
 ALL WARNING, SCENE, AND TAIL LIGHTS TO HAVE CHROME BEZELS
 ALL GREEN DIMENSIONS ARE TAKEN FROM EDGE OF WALL
 SURFACE PRIOR TO CORNER CAP BEING APPLIED

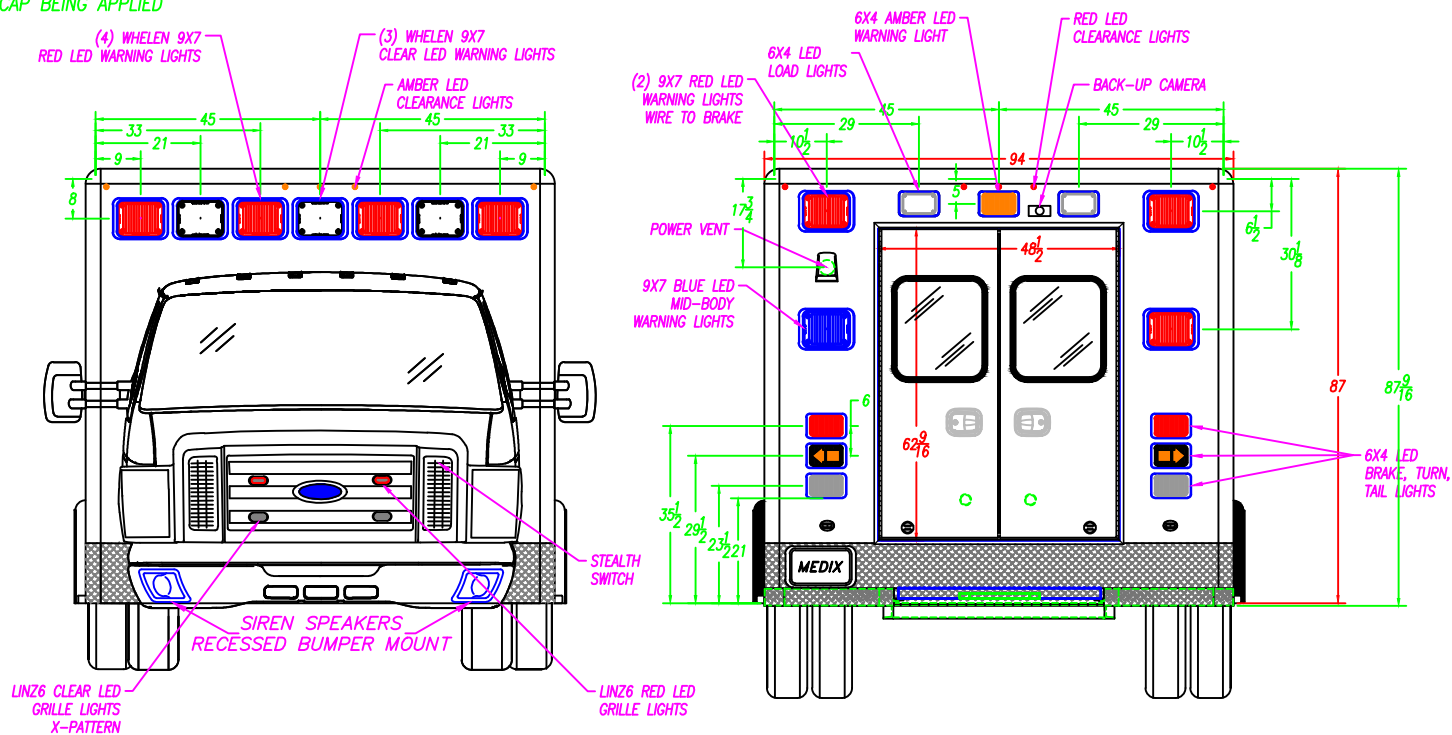


REAR ENTRY DOOR SIZES				FORD E-350 138" W.B. ME-153" TYPE III AMBULANCE		
NO.	WIDTH	HEIGHT	PART NUMBER	FRONT & REAR EXTERIOR		
R1	---	---	---	DRAWN BY: N.MORR	DATE CREATED: 9/25/17	SCALE: 5/16"=1'
R2	---	---	---	REVISED BY: —	DATE REVISED: —	REVISION: —
				Note: Drawings are for reference only, measurements may vary from actual product.		

SPECIALTY VEHICLES, INC.

3008 MOBILE DRIVE
 ELKHART, IN 46514
 PH: 574-266-0911
 FAX: 574-266-6669

"LET US SHOW YOU THE MEDIX DIFFERENCE"
WWW.MEDIXAMBULANCE.COM

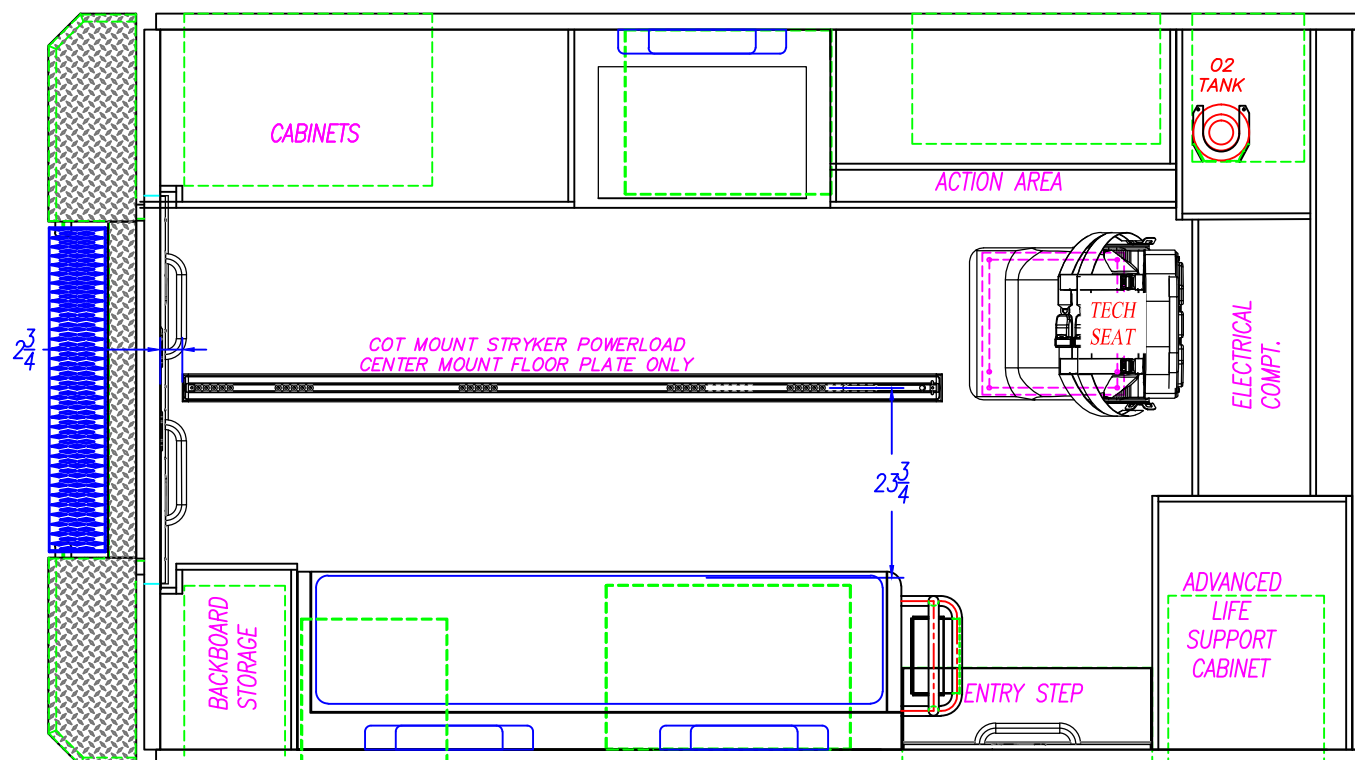

FORD E-350 138" W.B.
ME-153" TYPE III AMBULANCE

PATIENT AREA PLAN


DRAWN BY: N.MORR	DATE CREATED: 9/25/17	SCALE: 1/2"=1'
REVISED BY: —	DATE REVISED: —	REVISION: —

Note: Drawings are for reference only, measurements may vary from actual product.




3008 MOBILE DRIVE
ELKHART, IN 46514
PH: 574-266-0911
FAX: 574-266-6669

"LET US SHOW YOU THE MEDIX DIFFERENCE"
WWW.MEDIXAMBULANCE.COM

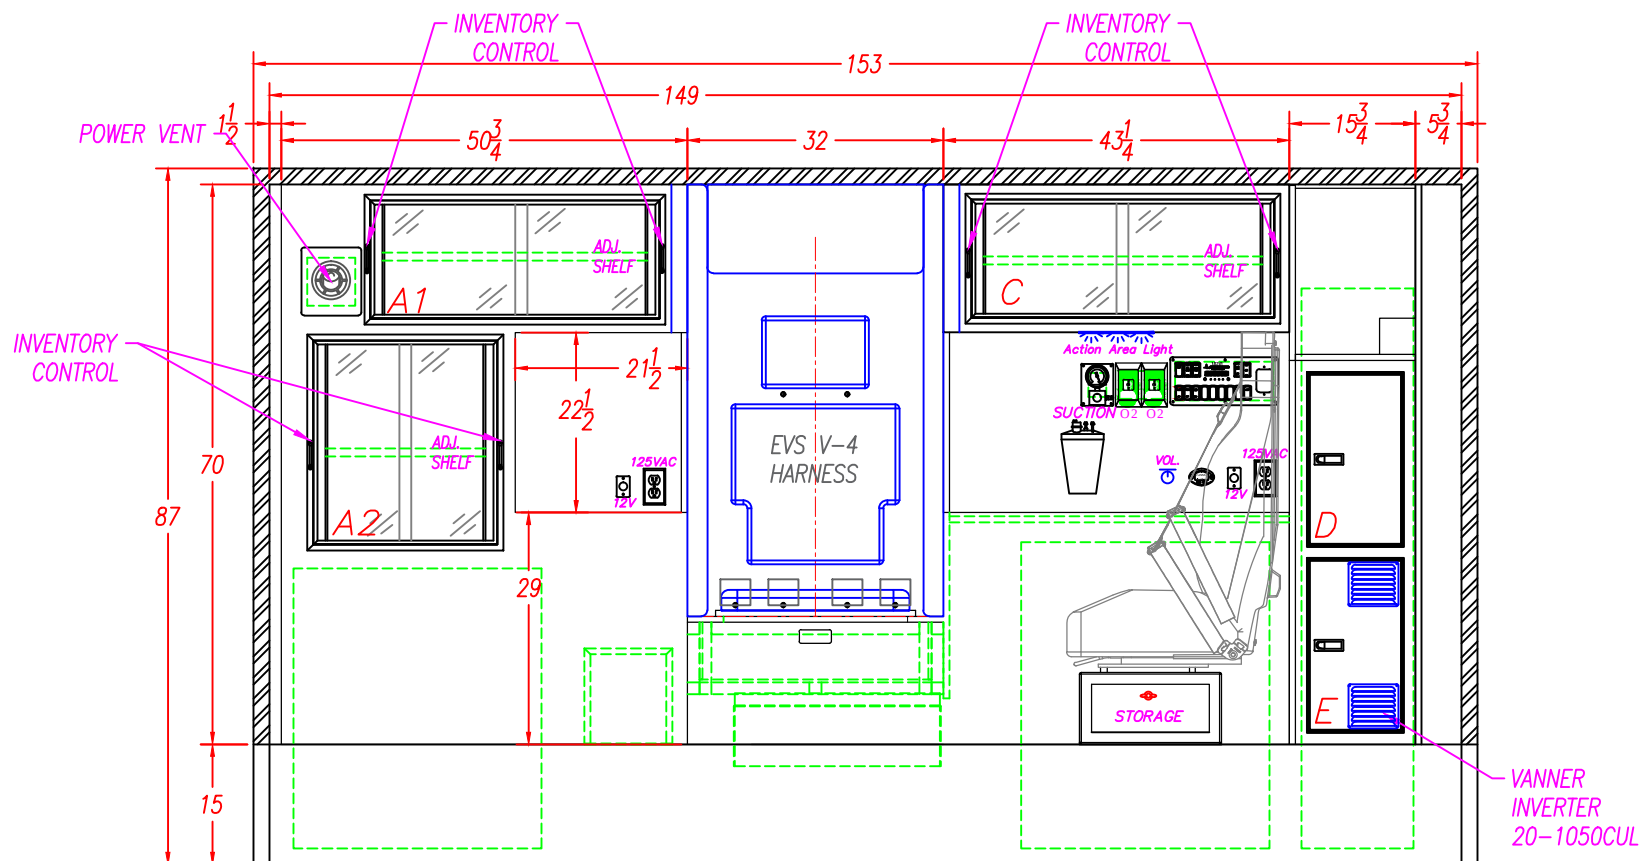

INTERIOR CABINET STORAGE					FORD E-350 138" W.B. ME-153" TYPE III AMBULANCE			 3008 MOBILE DRIVE ELKHART, IN 46514 PH: 574-266-0911 FAX: 574-266-6669	
ITEM	HEIGHT	WIDTH	DEPTH	SPECIAL NOTE	STREET SIDE INTERIOR				
A1	14 3/4"	36"	18"		DESCRIPTION:				
A2	25 1/2"	23"	18"		DRAWN BY:			SCALE:	
C	14 3/4"	37 3/4"	15"		N.MORR			9/25/171/2"=1'	
D	23 1/2"	21"	17 1/4"		REVISED BY:			DATE REVISED:REVISION:	
E	23 1/2"	21"	17 1/4"		—			—	
					Note: Drawings are for reference only, measurements may vary from actual product.			"LET US SHOW YOU THE MEDIX DIFFERENCE" WWW.MEDIXAMBULANCE.COM	

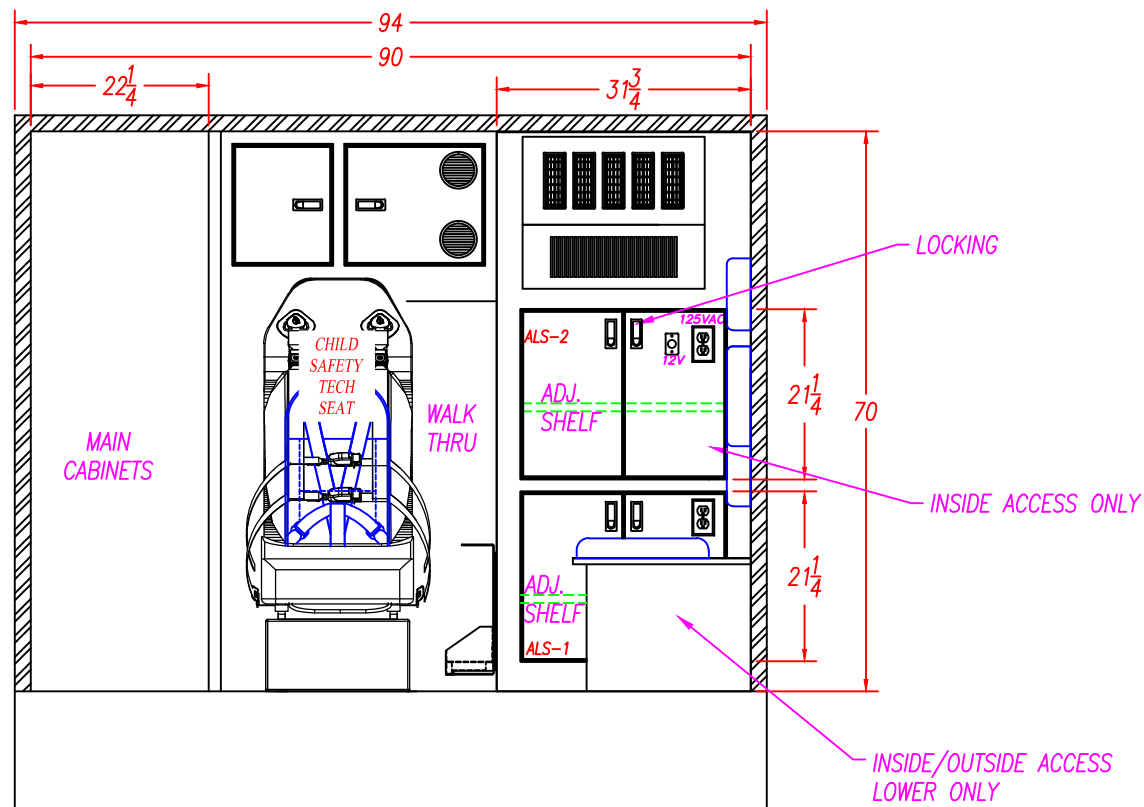


INTERIOR CABINET STORAGE					FORD E-350 138" W.B. ME-153" TYPE III AMBULANCE		
ITEM	HEIGHT	WIDTH	DEPTH	SPECIAL NOTE			
ALS-1	21 3/8"	25 3/4"	20"		FRONT ELEVATION		
ALS-2	21 3/8"	25 3/4"	20"				
					DRAWN BY:	DATE CREATED:	SCALE:
					N.MORR	9/25/17	1/2"=1'
					REVISED BY:	DATE REVISED:	REVISION:
					—	—	—
					Note: Drawings are for reference only, measurements may vary from actual product.		

SPECIALTY VEHICLES, INC.

3008 MOBILE DRIVE
ELKHART, IN 46514
PH: 574-266-0911
FAX: 574-266-6669

"LET US SHOW YOU THE MEDIX DIFFERENCE"


WWW.MEDIXAMBULANCE.COM

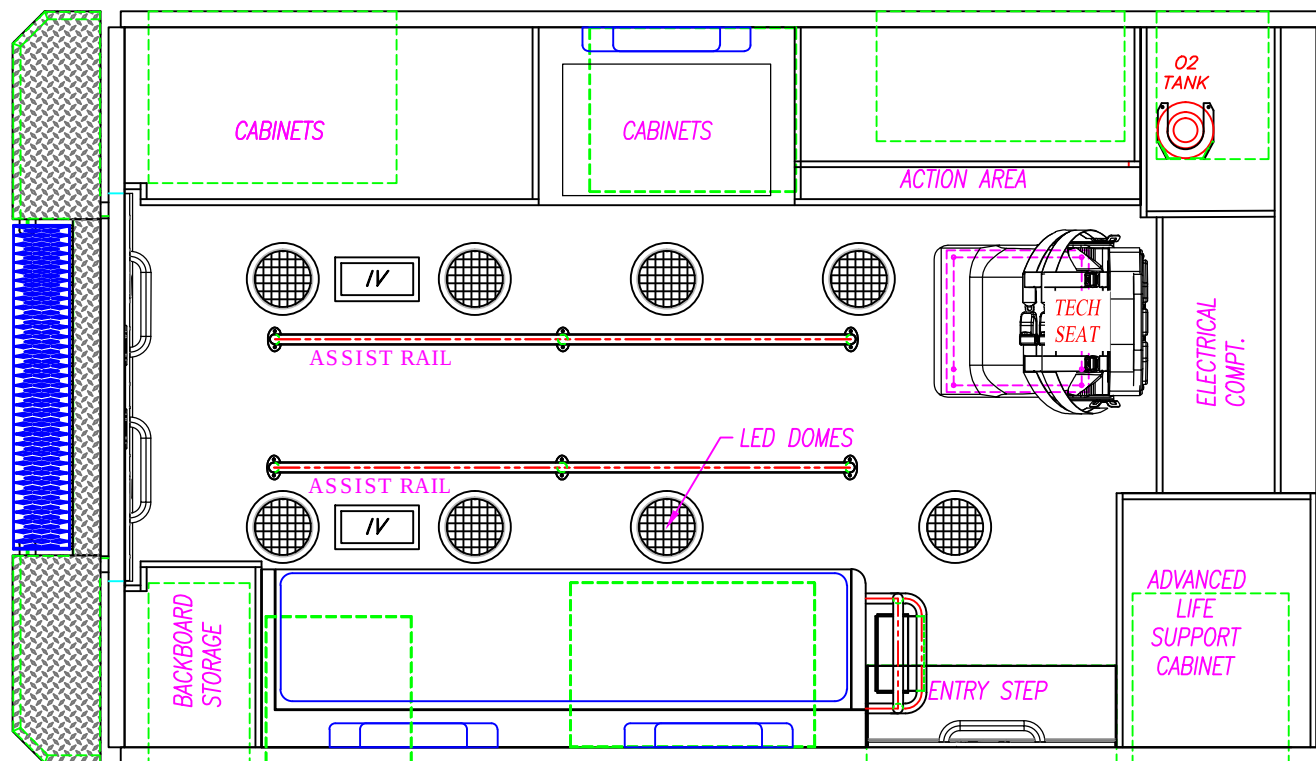

FORD E-350 138" W.B. ME-153" TYPE III AMBULANCE		
DESCRIPTION: CEILING LAYOUT		
DRAWN BY: N.MORR	DATE CREATED: 9/25/17	SCALE: 1/2"=1'
REVISED BY: —	DATE REVISED: —	REVISION: —
Note: Drawings are for reference only, measurements may vary from actual product.		

3008 MOBILE DRIVE
ELKHART, IN 46514
PH: 574-266-0911
FAX: 574-266-6669

"LET US SHOW YOU THE MEDIX DIFFERENCE"
WWW.MEDIXAMBULANCE.COM

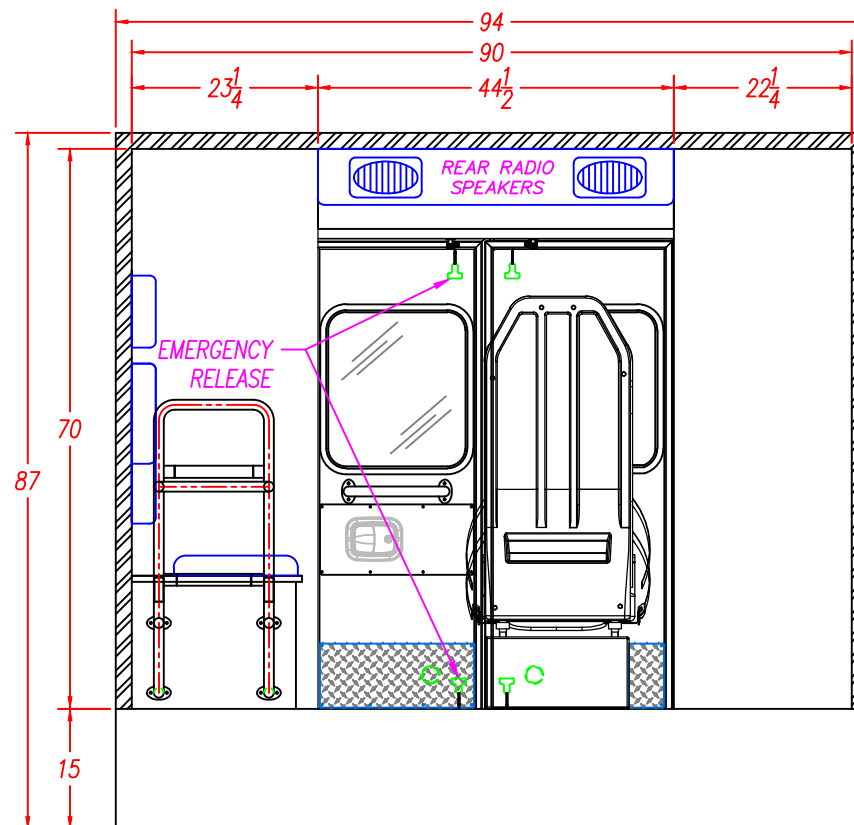

FORD E-350 138" W.B. ME-153" TYPE III AMBULANCE		
DESCRIPTION: REAR ELEVATION		
DRAWN BY: N.MORR	DATE CREATED: 9/25/17	SCALE: 1/2"=1'
REVISED BY: —	DATE REVISED: —	REVISION: —
Note: Drawings are for reference only, measurements may vary from actual product.		

MEDIX

SPECIALTY VEHICLES, INC.

3008 MOBILE DRIVE
ELKHART, IN 46514
PH: 574-266-0911
FAX: 574-266-6669

"LET US SHOW YOU THE MEDIX DIFFERENCE"
WWW.MEDIXAMBULANCE.COM