


Dealer: GORMAN	Approved By:	Date:	Customer: WESTONS MILLS	17-M181	Sheet A
-----------------------	---------------------	--------------	--------------------------------	---------	-------------------

ALL WARNING, SCENE, AND TAIL LIGHTS TO HAVE CHROME BEZELS.
ALL COMPARTMENT/ENTRY DOORS TO HAVE POWER LOCKS
WIRE TO OEM

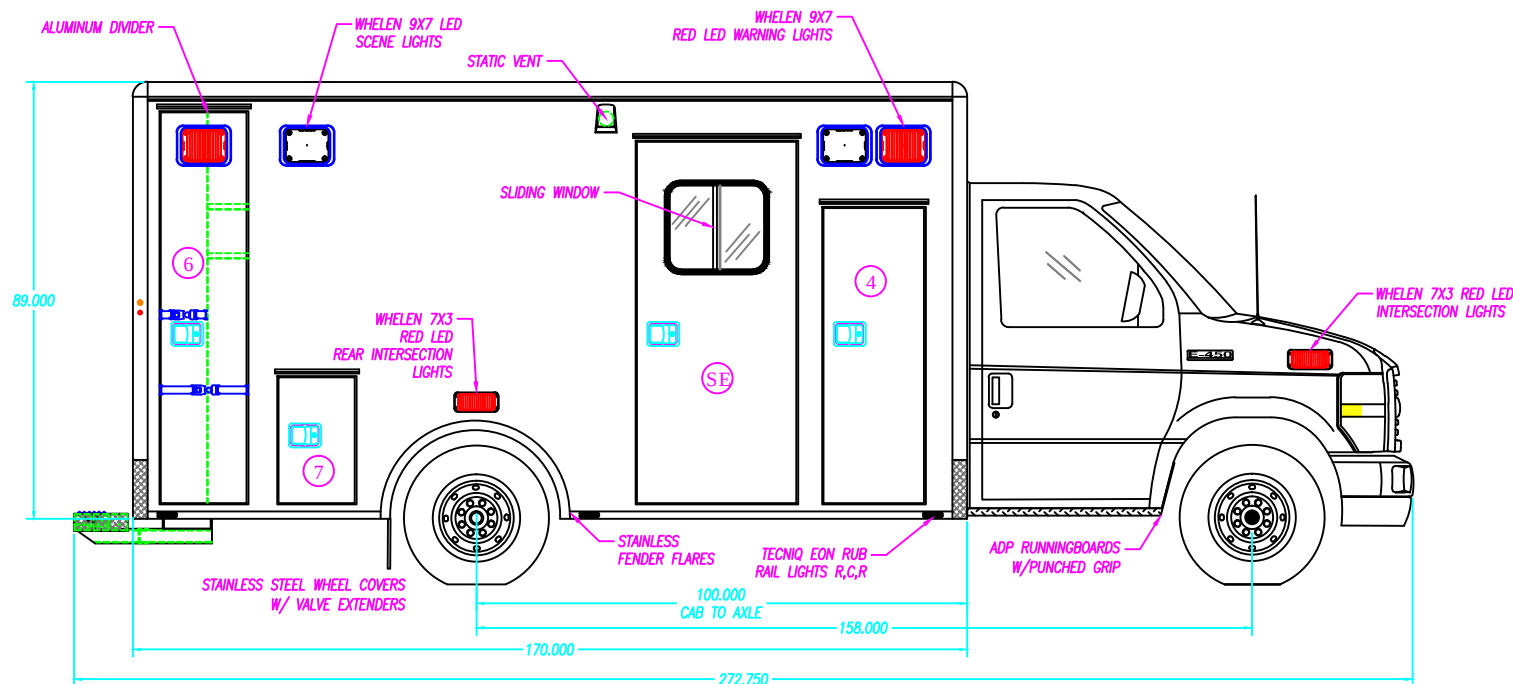

COMPARTMENT SIZES		NOTE: THE DIMENSIONS BELOW ARE INSIDE TUB DIMENSIONS			COMPARTMENT & ENTRY DOORS				COMPARTMENT TUBS			
NO.	COMPARTMENT TYPE	WIDTH	HEIGHT	DEPTH	NO.	PART NUMBER	NO.	PART NUMBER	NO.	PART NUMBER	NO.	PART NUMBER
4	ALS COMPARTMENT	---	---	---	4	33-100667	6	33-100669	5	33-100692	-	---
5	BATTERY COMPARTMENT	20 1/2"	14 1/2"	23 1/4"	5	---	7	33-100670	6	33-100693	-	---
6	BACK BOARD COMPARTMENT	20"	79 1/2"	22"	SE	33-100674	-	---	7	33-100694	-	---
7	SPARE STORAGE COMPARTMENT	15 1/2"	25 1/2"	17 1/8"	M2 170" TYPE III FORD E-450 158" WHEELBASE DESCRIPTION: CURB SIDE EXTERIOR DRAWN BY: S.RUSTHOVEN DATE CREATED: 1/16/17 SCALE: 5/16"=1' REVISED BY: N.MORR DATE REVISED: 3/7/17 REVISION: A Note: Drawings are for reference only, measurements may vary from actual product.							
COMPARTMENT / ENTRY DOOR SIZES												
NO.	COMPARTMENT / ENTRY DOOR TYPE	WIDTH	HEIGHT									
4	ALS DOOR	20 1/2"	60 1/8"									
5	BATTERY STORAGE DOOR	---	---									
SE	SIDE ENTRY DOOR	32 1/2"	73 1/8"									
6	BACK BOARD STORAGE DOOR	17 1/2"	79 1/8"									
7	SPARE STORAGE COMPARTMENT DOOR	15 1/2"	25 1/8"									




3008 MOBILE DRIVE
ELKHART, IN 46514
PH: 574-266-0911
FAX: 574-266-6669

"LET US SHOW YOU THE MEDIX DIFFERENCE"
WWW.MEDIXAMBULANCE.COM

Dealer: GORMAN	Approved By:	Date:	Customer: WESTONS MILLS	17-M181	Sheet B
-----------------------	---------------------	--------------	--------------------------------	---------	-------------------

ALL WARNING, SCENE, AND TAIL LIGHTS TO HAVE CHROME BEZELS.
ALL COMPARTMENT/ENTRY DOORS TO HAVE POWER LOCKS
WIRE TO OEM

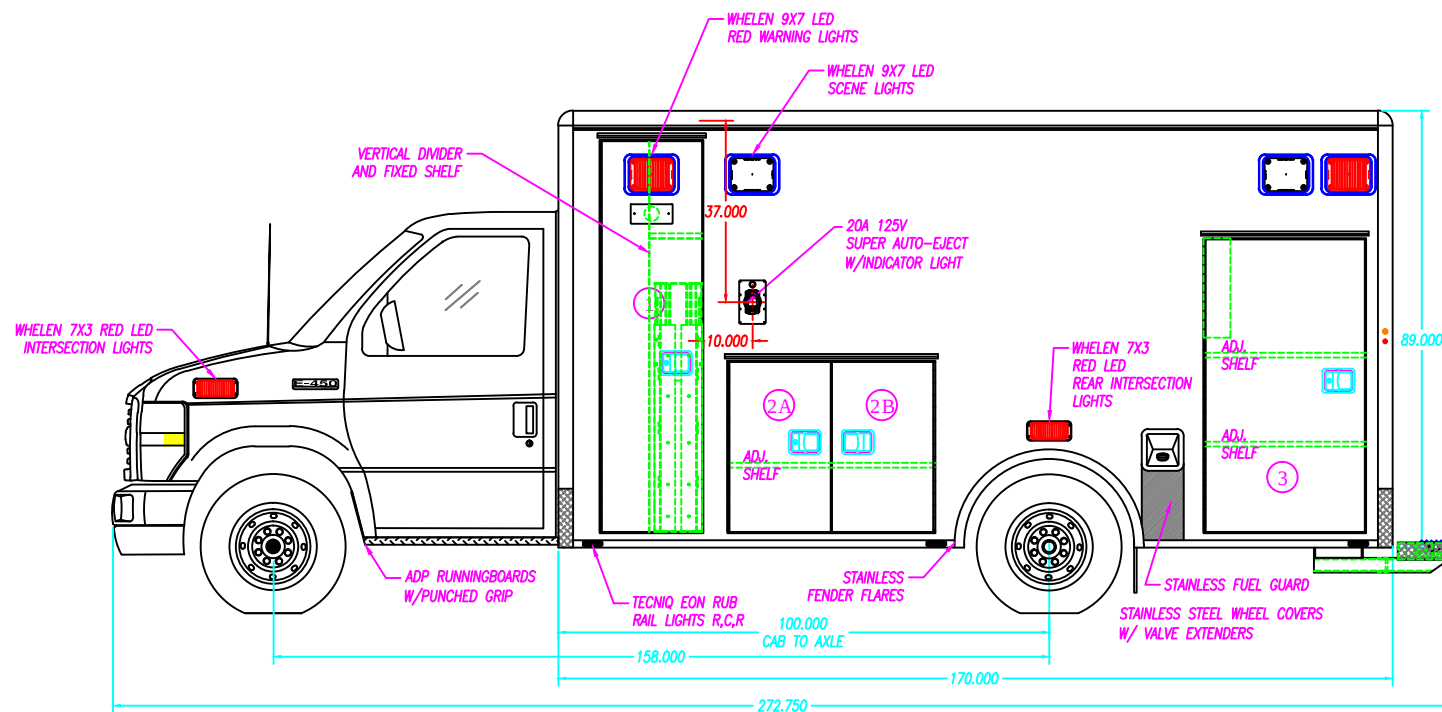


COMPARTMENT SIZES					NOTE: THE DIMENSIONS BELOW ARE INSIDE TUB DIMENSIONS				COMPARTMENT & ENTRY DOORS				COMPARTMENT TUBS			
NO.	COMPARTMENT TYPE	WIDTH	HEIGHT	DEPTH	NO.	PART NUMBER	NO.	PARTNUMBER	NO.	PART NUMBER	NO.	PARTNUMBER	NO.	PART NUMBER	NO.	PARTNUMBER
1	O2 COMPARTMENT	20 1/2"	79 1/2"	18 1/2"	1	33-100663	3	33-100666	1	33-100689	-	---	1	33-100689	-	---
2	MID STORAGE COMPARTMENT	41 3/4"	34 1/2"	18 1/2"	2A	33-100664	-	---	2	33-100690	-	---	2	33-100690	-	---
3	REAR STORAGE COMPARTMENT	34"	59 1/2"	19 1/2"	2B	33-100665	-	---	3	33-102439	-	---	3	33-102439	-	---
---	---	---	---	---	M2 170" TYPE III FORD E-450 158" WHEELBASE											
COMPARTMENT / ENTRY DOOR SIZES					STREET SIDE EXTERIOR											
NO.	COMPARTMENT / ENTRY DOOR TYPE	WIDTH	HEIGHT													
1	O2 STORAGE DOOR	20 1/2"	79 1/2"													
2A	MID STORAGE DOOR-A	20 1/4"	34 1/4"													
2B	MID STORAGE DOOR-B	20 1/4"	34 1/4"													
3	REAR STORAGE DOOR	32 1/2"	59 1/4"													

MEDIX 3008 MOBILE DRIVE
ELKHART, IN 46514
PH: 574-266-0911
SPECIALTY VEHICLES, INC. FAX: 574-266-6669
"LET US SHOW YOU THE MEDIX DIFFERENCE"
WWW.MEDIXAMBULANCE.COM

Dealer: GORMAN	Approved By:	Date:	Customer: WESTONS MILLS	17-M181	Sheet C
-----------------------	---------------------	--------------	--------------------------------	---------	-------------------

ALL WARNING, SCENE, AND TAIL LIGHTS TO HAVE CHROME BEZELS.
ALL COMPARTMENT/ENTRY DOORS TO HAVE POWER LOCKS
WIRE TO OEM

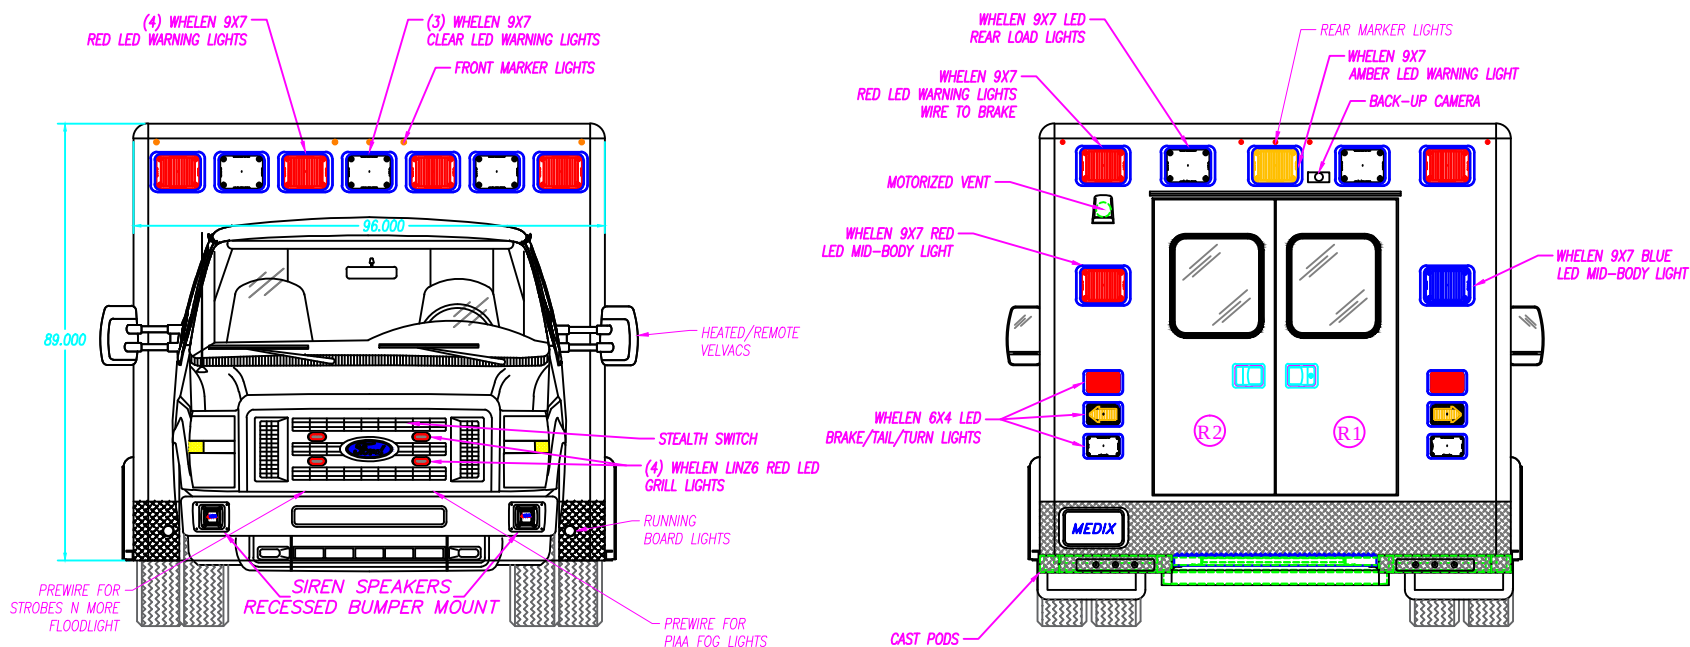

REAR ENTRY DOOR SIZES

NO.	WIDTH	HEIGHT	PART NUMBER
R1	24 $\frac{5}{16}$ "	60"	33-100675
R2	24 $\frac{5}{16}$ "	60"	33-100676

M2 170" TYPE III
FORD E-450 158" WHEELBASE


DESCRIPTION: FRONT & REAR EXTERIOR		
DRAWN BY: S.RUSTHOVEN	DATE CREATED: 1/16/17	SCALE: 5/16"=1'
REVISED BY: N.MORR	DATE REVISED: 3/7/17	REVISION: A
Note: Drawings are for reference only, measurements may vary from actual product.		


MEDIX
 SPECIALTY VEHICLES, INC.

3008 MOBILE DRIVE
 ELKHART, IN 46514
 PH: 574-266-0911
 FAX: 574-266-6669

"LET US SHOW YOU THE MEDIX DIFFERENCE"
WWW.MEDIXAMBULANCE.COM

Dealer: GORMAN	Approved By:	Date:	Customer: WESTONS MILLS	17-M181	Sheet D
-----------------------	---------------------	--------------	--------------------------------	---------	-------------------

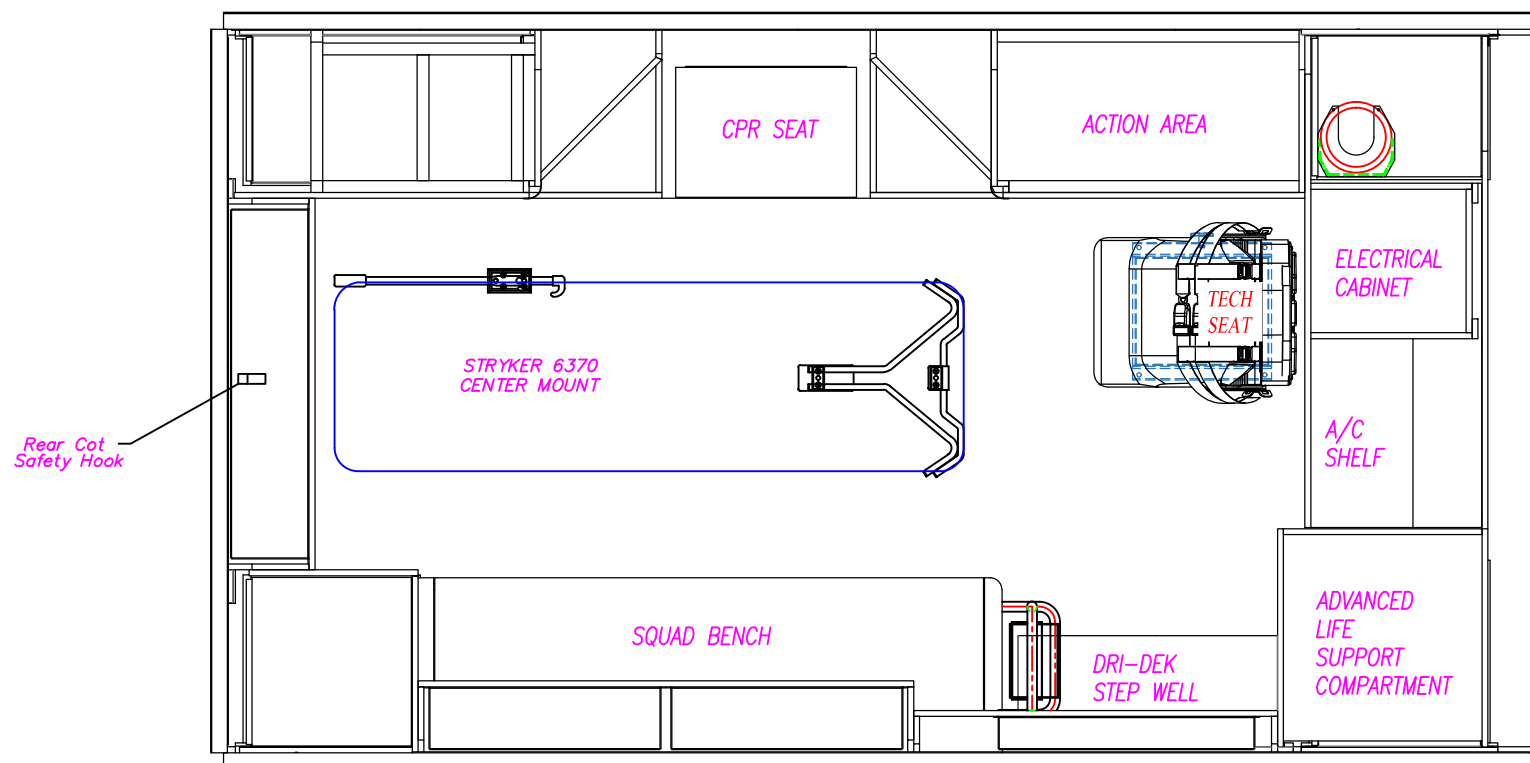

M2 170" TYPE III FORD E-450 158" WHEELBASE		
DESCRIPTION: PATIENT AREA PLAN		
DRAWN BY: S.RUSTHOVEN	DATE CREATED: 1/16/17	SCALE: 1/2"=1'
REVISED BY: N.MORR	DATE REVISED: 3/7/17	REVISION: A
Note: Drawings are for reference only, measurements may vary from actual product.		



MEDIX
 SPECIALTY VEHICLES, INC.


3008 MOBILE DRIVE
 ELKHART, IN 46514
 PH: 574-266-0911
 FAX: 574-266-6669


"LET US SHOW YOU THE MEDIX DIFFERENCE"
 WWW.MEDIXAMBULANCE.COM

Dealer: GORMAN	Approved By:	Date:	Customer: WESTONS MILLS	17-M181	Sheet E
-----------------------	---------------------	--------------	--------------------------------	---------	----------------


CORIAN COUNTERTOPS IN 1ST & 2ND ACTION AREA.

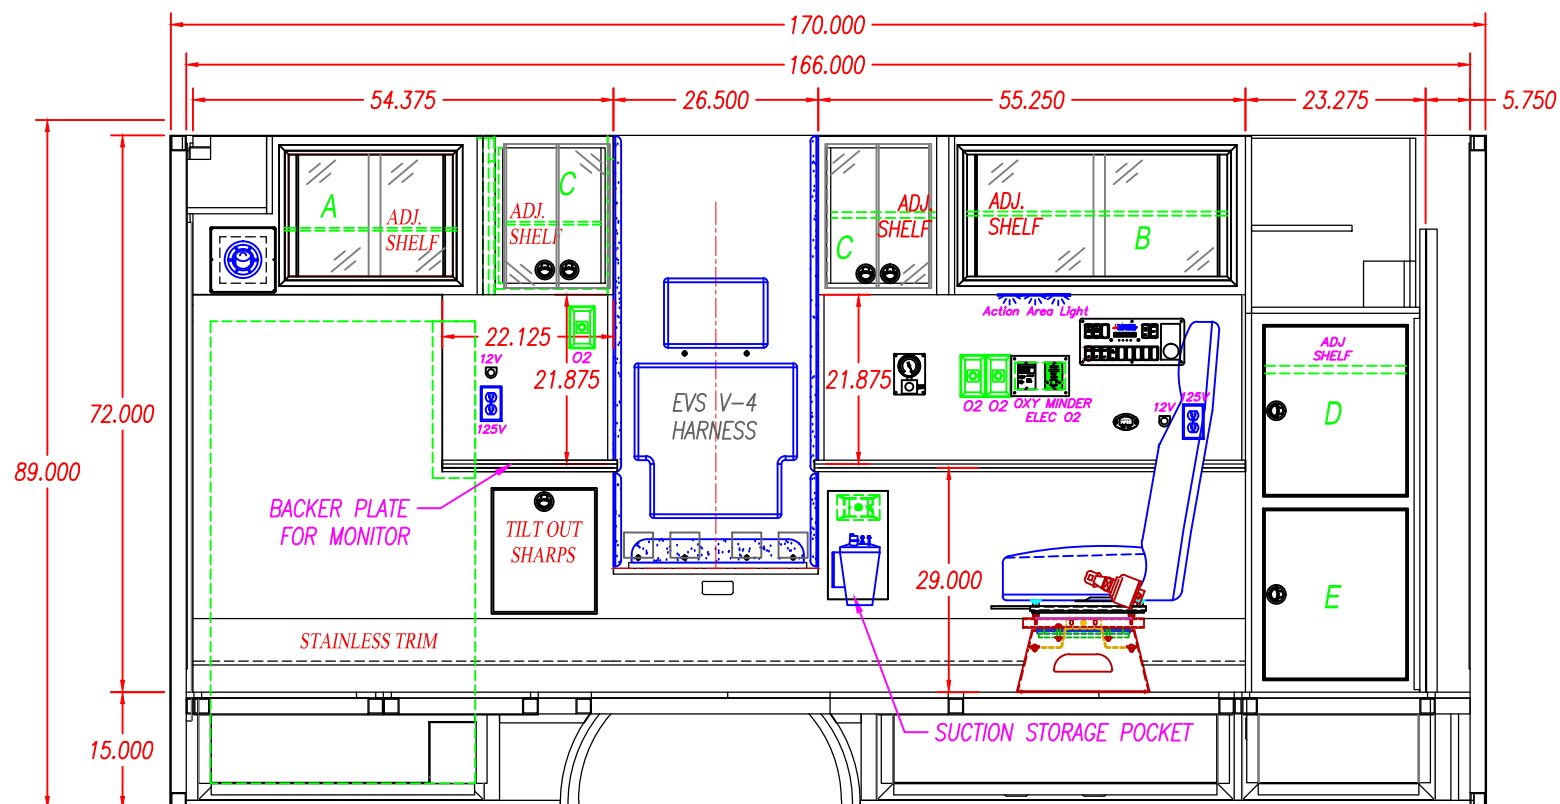

 INTERIOR CABINET STORAGE					M2 170" TYPE III FORD E-450 158" WHEELBASE			 3008 MOBILE DRIVE ELKHART, IN 46514 PH: 574-266-0911 FAX: 574-266-6669						
ITEM	HEIGHT	WIDTH	DEPTH	PART #'S	STREET SIDE INTERIOR									
A	16 3/4"	22 1/4"	18"	43-A10697	DESCRIPTION: STREET SIDE INTERIOR			DRAWN BY: S.RUSTHOVEN		DATE CREATED: 1/16/17		SCALE: 1/2"=1'		
B	16 3/4"	34 1/8"	18"	43-A10698										
C	19"			RIGHT-33-A10702 LEFT-33-A10703										
D	23 1/2"	21 3/4"	17 1/4"	-										
E	23 1/2"	21 3/4"	17 1/4"	-										
F	-	-	-	-										
					Note: Drawings are for reference only, measurements may vary from actual product.								"LET US SHOW YOU THE MEDIX DIFFERENCE" WWW.MEDIXAMBULANCE.COM	

 4" SEATBELT PLATE LOCATION				WELD SHOP	33	INCHES	NOTE: THIS DIMENSION IS FROM THE BOTTOM OF THE WALL TO THE BOTTOM OF THE 4" PLATE.												
				CABINET SHOP	NOTE: THE HOLES FOR THE TOP SEATBELT BOLTS ARE 1 1/2" FROM THE TOP OF THE SQUAD BENCH TO THE CENTER OF THE SEATBELT BOLT. NOTE: THE HOLES FOR THE BOTTOM SEATBELT BOLTS ON THE SQUAD BENCH ARE 9 5/8" FROM THE TOP OF THE FLOOR TO THE CENTER OF THE BOLT.														
				NOTE: READ THE DIMENSIONS FROM RIGHT TO LEFT AS VIEWED	THE LOCATION OF THE BOTTOM SEATBELT HOLES ARE FROM THE REAR OF THE SQUAD BENCH TO THE CENTER OF THE 1/2" HOLE				BOTTOM			54"		42"		19"			
					THE LOCATION OF THE TOP SEATBELT HOLES ARE FROM THE REAR WALL TO THE CENTER OF THE 1/2" HOLE				TOP			54"		39"		19"			
INTERIOR CABINET STORAGE										M2 170" TYPE III FORD E-450 158" WHEELBASE					 3008 MOBILE DRIVE ELKHART, IN 46514 PH: 574-266-0911 FAX: 574-266-6669 "LET US SHOW YOU THE MEDIX DIFFERENCE" WWW.MEDIXAMBULANCE.COM				
ITEM	HEIGHT	WIDTH	DEPTH	SPECIAL NOTE	DESCRIPTION:														
A	4"	29 1/4"	7"		CURB SIDE INTERIOR														
B					DRAWN BY:		DATE CREATED:		SCALE:										
C					S.RUSTHOVEN		1/16/17		1/2"=1'										
D					REVISED BY:		DATE REVISED:		REVISION:										
E					N.MORR		3/7/17		A										
F					Note: Drawings are for reference only, measurements may vary from actual product.														

Dealer: GORMAN	Approved By:	Date:	Customer: WESTONS MILLS	17-M181	Sheet G
-----------------------	---------------------	--------------	--------------------------------	---------	-------------------

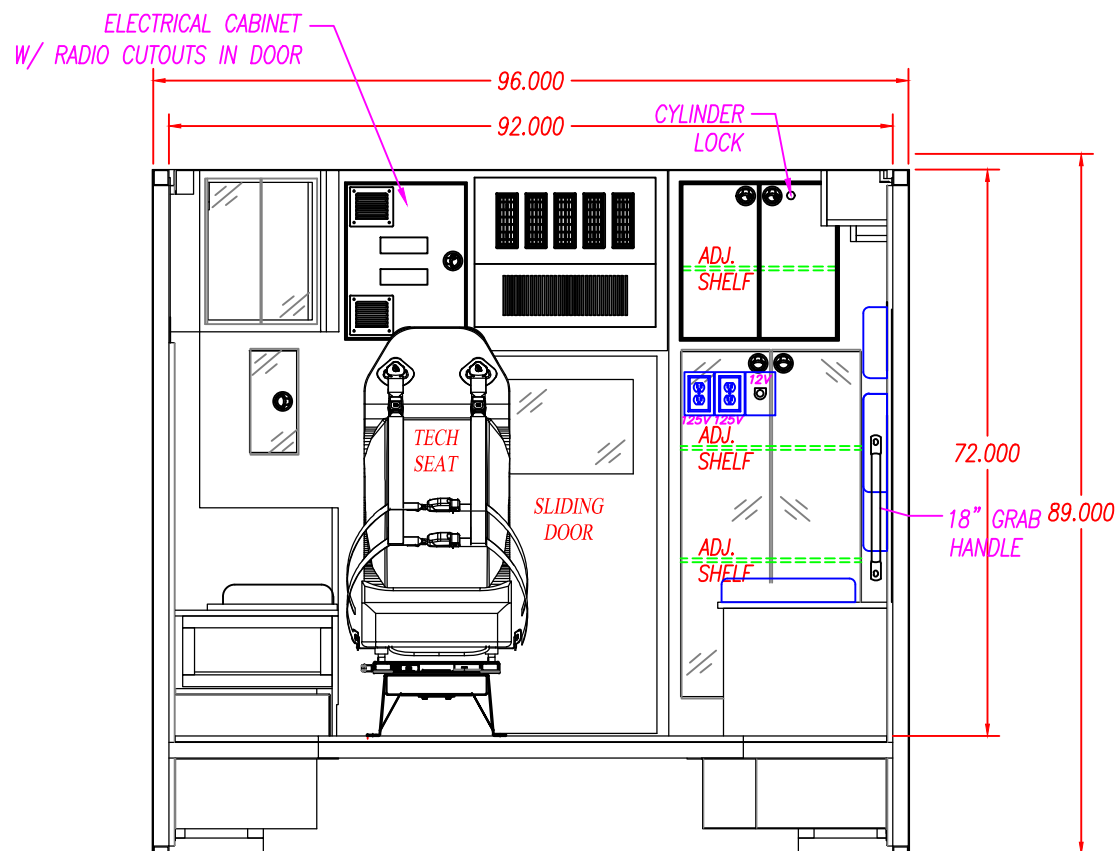


M2 170" TYPE III FORD E-450 158" WHEELBASE		
DESCRIPTION: FRONT ELEVATION		
DRAWN BY: S.RUSTHOVEN	DATE CREATED: 1/16/17	SCALE: 1/2"=1'
REVISED BY: N.MORR	DATE REVISED: 3/7/17	REVISION: A
Note: Drawings are for reference only, measurements may vary from actual product.		



**3008 MOBILE DRIVE
ELKHART, IN 46514
PH: 574-266-0911
FAX: 574-266-6669**


"LET US SHOW YOU THE MEDIX DIFFERENCE"
WWW.MEDIXAMBULANCE.COM

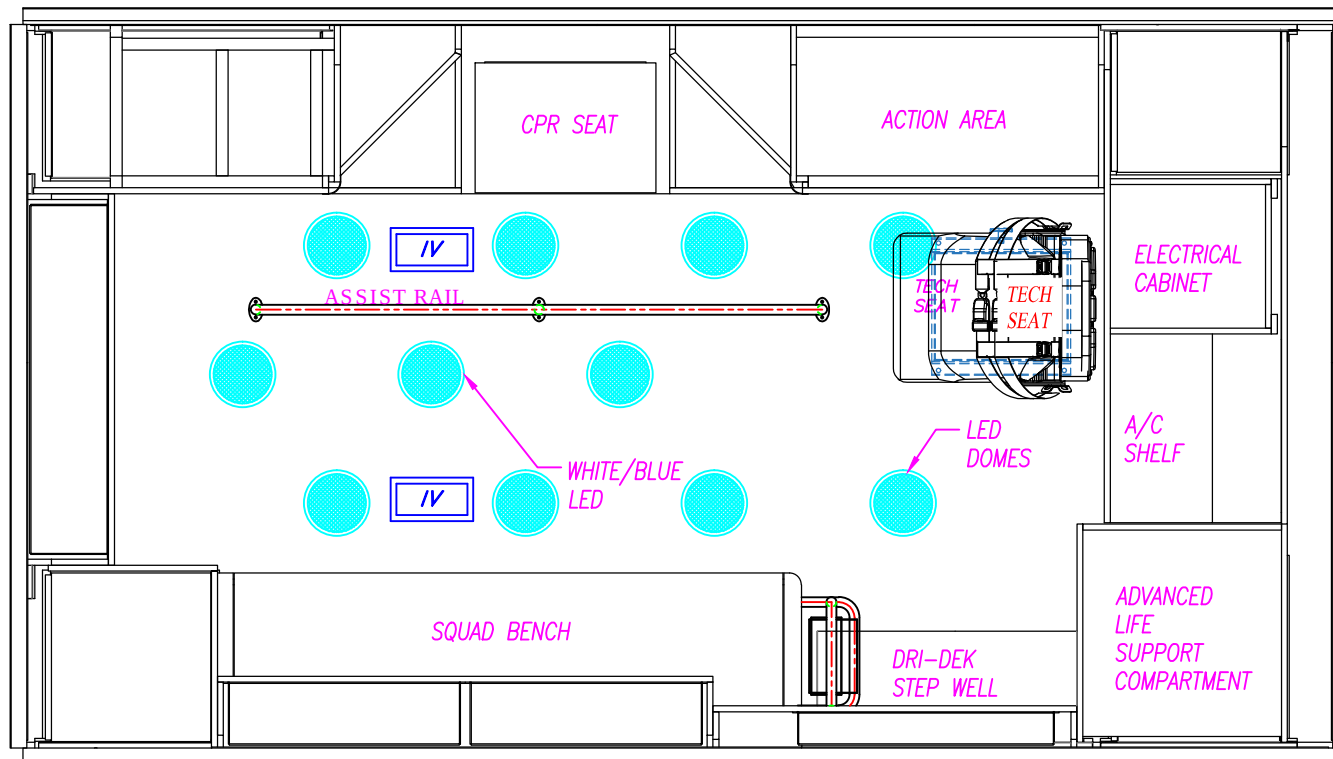

M2 170" TYPE III FORD E-450 158" WHEELBASE		
DESCRIPTION: CEILING LAYOUT		
DRAWN BY: S.RUSTHOVEN	DATE CREATED: 1/16/17	SCALE: 1/2"=1'
REVISED BY: N.MORR	DATE REVISED: 3/7/17	REVISION: A
Note: Drawings are for reference only, measurements may vary from actual product.		

 MEDIX SPECIALTY VEHICLES, INC.	3008 MOBILE DRIVE ELKHART, IN 46514 PH: 574-266-0911 FAX: 574-266-6669
	"LET US SHOW YOU THE MEDIX DIFFERENCE" WWW.MEDIXAMBULANCE.COM


Dealer: GORMAN	Approved By:	Date:	Customer: WESTONS MILLS	17-M181	Sheet I
-----------------------	---------------------	--------------	--------------------------------	---------	-------------------

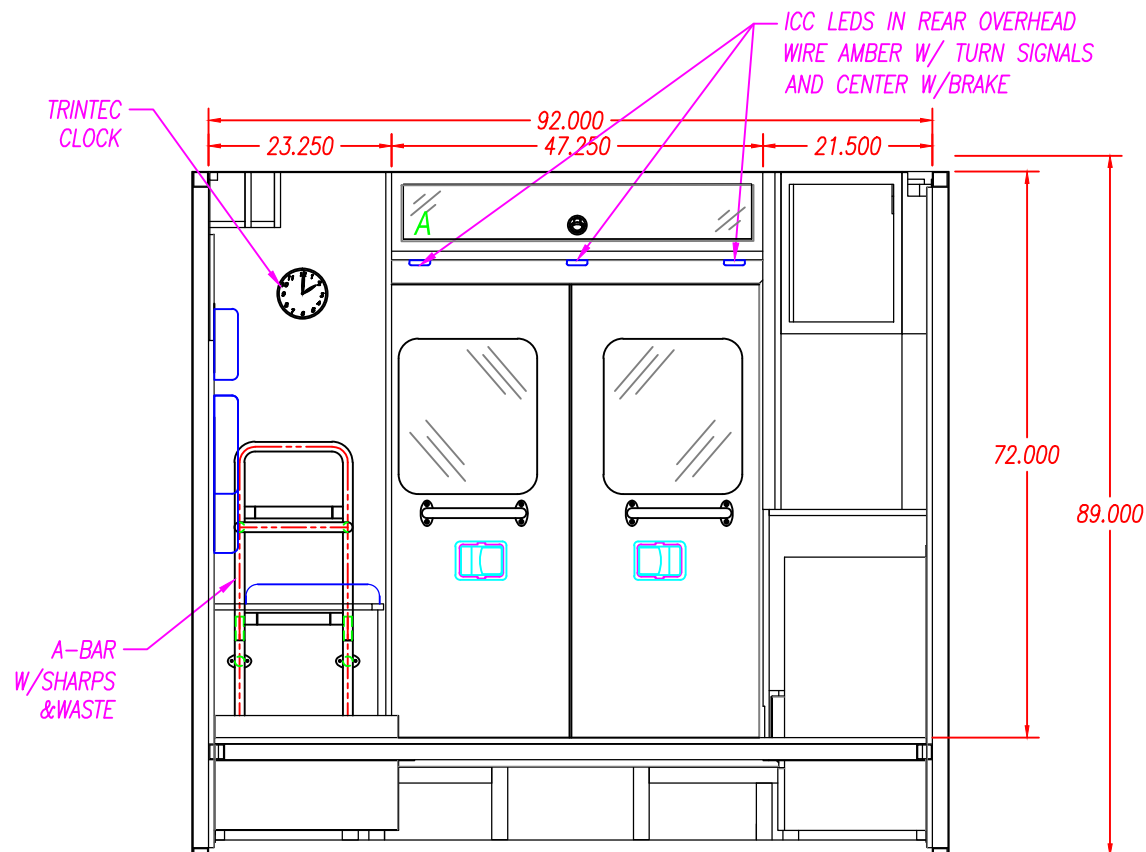

INTERIOR CABINET STORAGE					M2 170" TYPE III FORD E-450 158" WHEELBASE			 3008 MOBILE DRIVE ELKHART, IN 46514 PH: 574-266-0911 FAX: 574-266-6669 "LET US SHOW YOU THE MEDIX DIFFERENCE" WWW.MEDIXAMBULANCE.COM
ITEM	HEIGHT	WIDTH	DEPTH	SPECIAL NOTE	DESCRIPTION: REAR ELEVATION			
A	7"	44 1/4"	9"		DRAWN BY:	DATE CREATED:	SCALE:	
B					S.RUSTHOVEN	1/16/17	1/2"=1'	
C					REVISED BY:	DATE REVISED:	REVISION:	
D					N.MORR	3/7/17	A	
E					Note: Drawings are for reference only, measurements may vary from actual product.			
F								

Dealer: GORMAN	Approved By:	Date:	Customer: WESTONS MILLS	17-M181	Sheet A
-----------------------	---------------------	--------------	--------------------------------	---------	-------------------

ALL WARNING, SCENE, AND TAIL LIGHTS TO HAVE CHROME BEZELS.
ALL COMPARTMENT/ENTRY DOORS TO HAVE POWER LOCKS
WIRE TO OEM

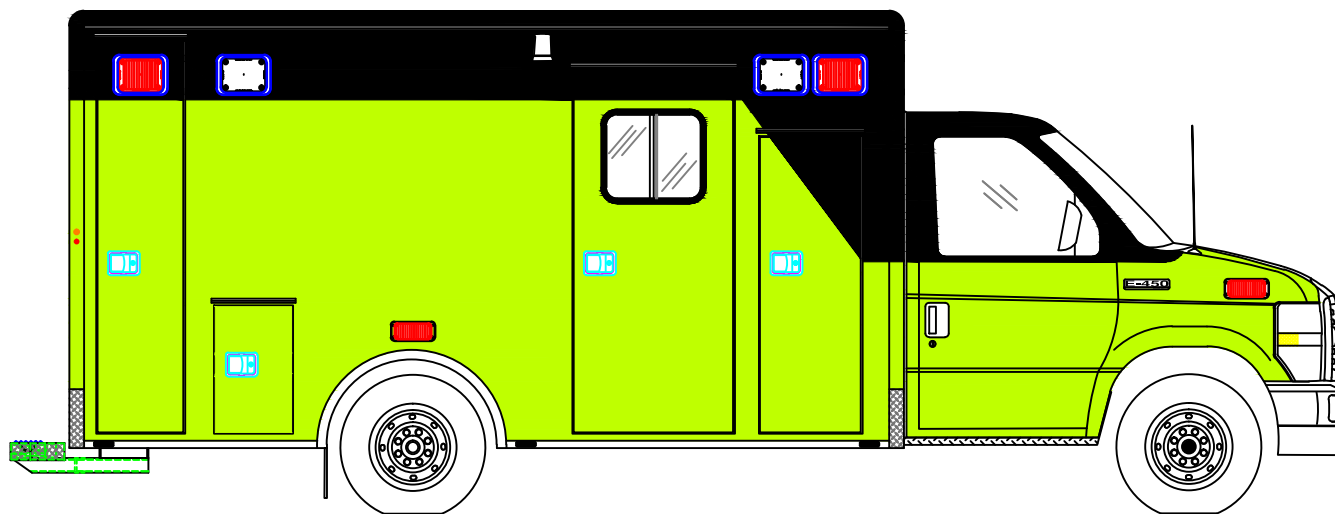


M2 170" TYPE III FORD E-450 158" WHEELBASE		
DESCRIPTION: CURB SIDE EXTERIOR		
DRAWN BY: S.RUSTHOVEN	DATE CREATED: 1/16/17	SCALE: 5/16"=1'
REVISED BY: N.MORR	DATE REVISED: 3/7/17	REVISION: A
Note: Drawings are for reference only, measurements may vary from actual product.		

	3008 MOBILE DRIVE
	ELKHART, IN 46514
SPECIALTY VEHICLES, INC.	PH: 574-266-0911
	FAX: 574-266-6669
"LET US SHOW YOU THE MEDIX DIFFERENCE" WWW.MEDIXAMBULANCE.COM	

Dealer: GORMAN	Approved By:	Date:	Customer: WESTONS MILLS	17-M181	Sheet B
-----------------------	---------------------	--------------	--------------------------------	---------	-------------------

ALL WARNING, SCENE, AND TAIL LIGHTS TO HAVE CHROME BEZELS.
ALL COMPARTMENT/ENTRY DOORS TO HAVE POWER LOCKS
WIRE TO OEM


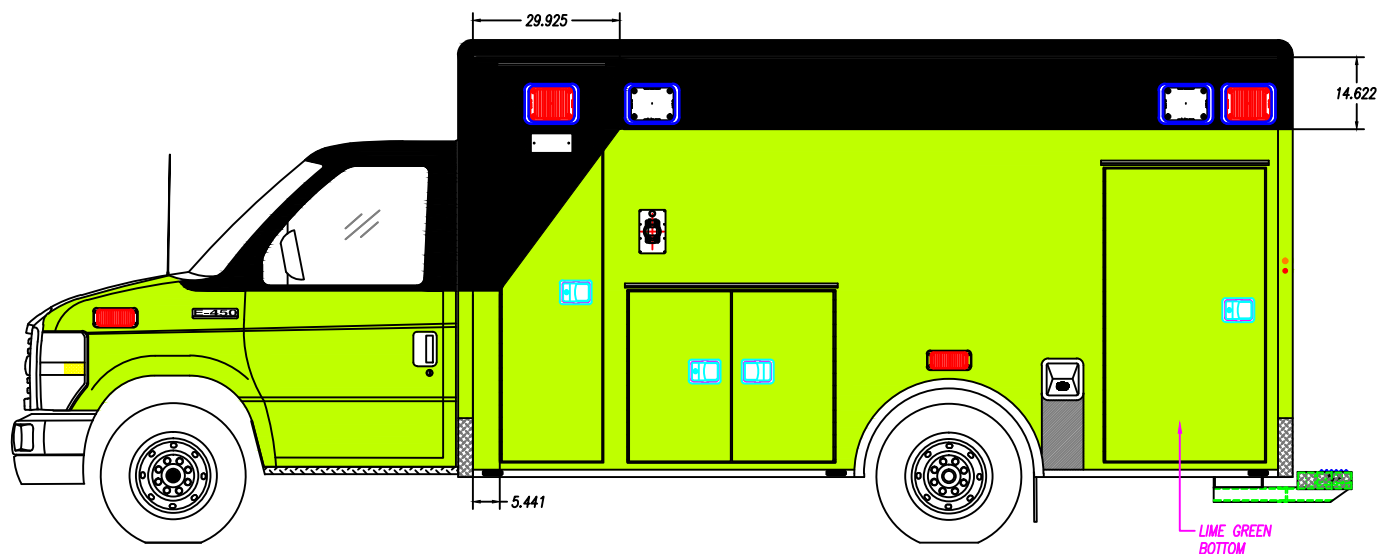


M2 170" TYPE III FORD E-450 158" WHEELBASE		
DESCRIPTION: STREET SIDE EXTERIOR		
DRAWN BY: S.RUSTHOVEN	DATE CREATED: 1/16/17	SCALE: 5/16"=1'
REVISED BY: N.MORR	DATE REVISED: 3/7/17	REVISION: A
Note: Drawings are for reference only, measurements may vary from actual product.		

	3008 MOBILE DRIVE
	ELKHART, IN 46514
SPECIALTY VEHICLES, INC.	PH: 574-266-0911
	FAX: 574-266-6669
"LET US SHOW YOU THE MEDIX DIFFERENCE" WWW.MEDIXAMBULANCE.COM	

Dealer: GORMAN	Approved By:	Date:	Customer: WESTONS MILLS	17-M181	Sheet C
-----------------------	---------------------	--------------	--------------------------------	---------	-------------------

ALL WARNING, SCENE, AND TAIL LIGHTS TO HAVE CHROME BEZELS.
ALL COMPARTMENT/ENTRY DOORS TO HAVE POWER LOCKS
WIRE TO OEM

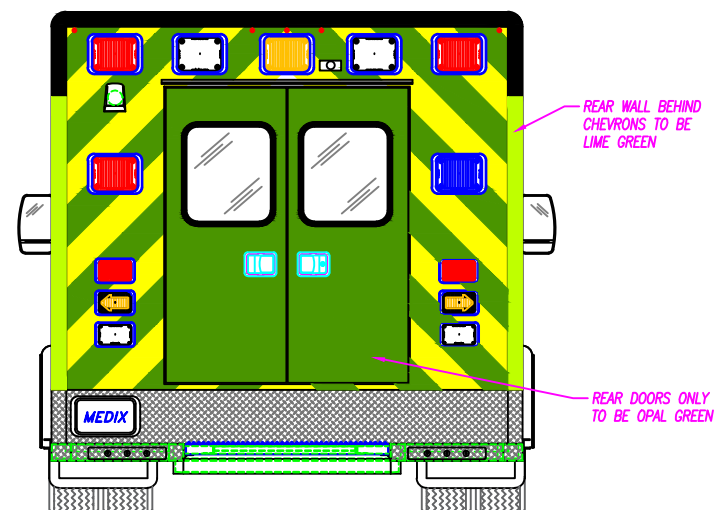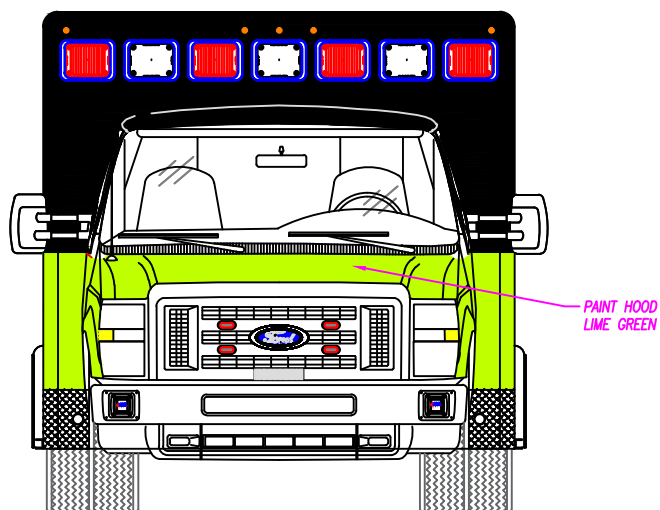

M2 170" TYPE III FORD E-450 158" WHEELBASE		
DESCRIPTION: FRONT & REAR EXTERIOR		
DRAWN BY: S.RUSTHOVEN	DATE CREATED: 1/16/17	SCALE: 5/16"=1'
REVISED BY: N.MORR	DATE REVISED: 3/7/17	REVISION: A
Note: Drawings are for reference only, measurements may vary from actual product.		

	3008 MOBILE DRIVE
	ELKHART, IN 46514
SPECIALTY VEHICLES, INC.	PH: 574-266-0911
	FAX: 574-266-6669
"LET US SHOW YOU THE MEDIX DIFFERENCE" WWW.MEDIXAMBULANCE.COM	